


PROPOSED GROUND FLOOR PLAN

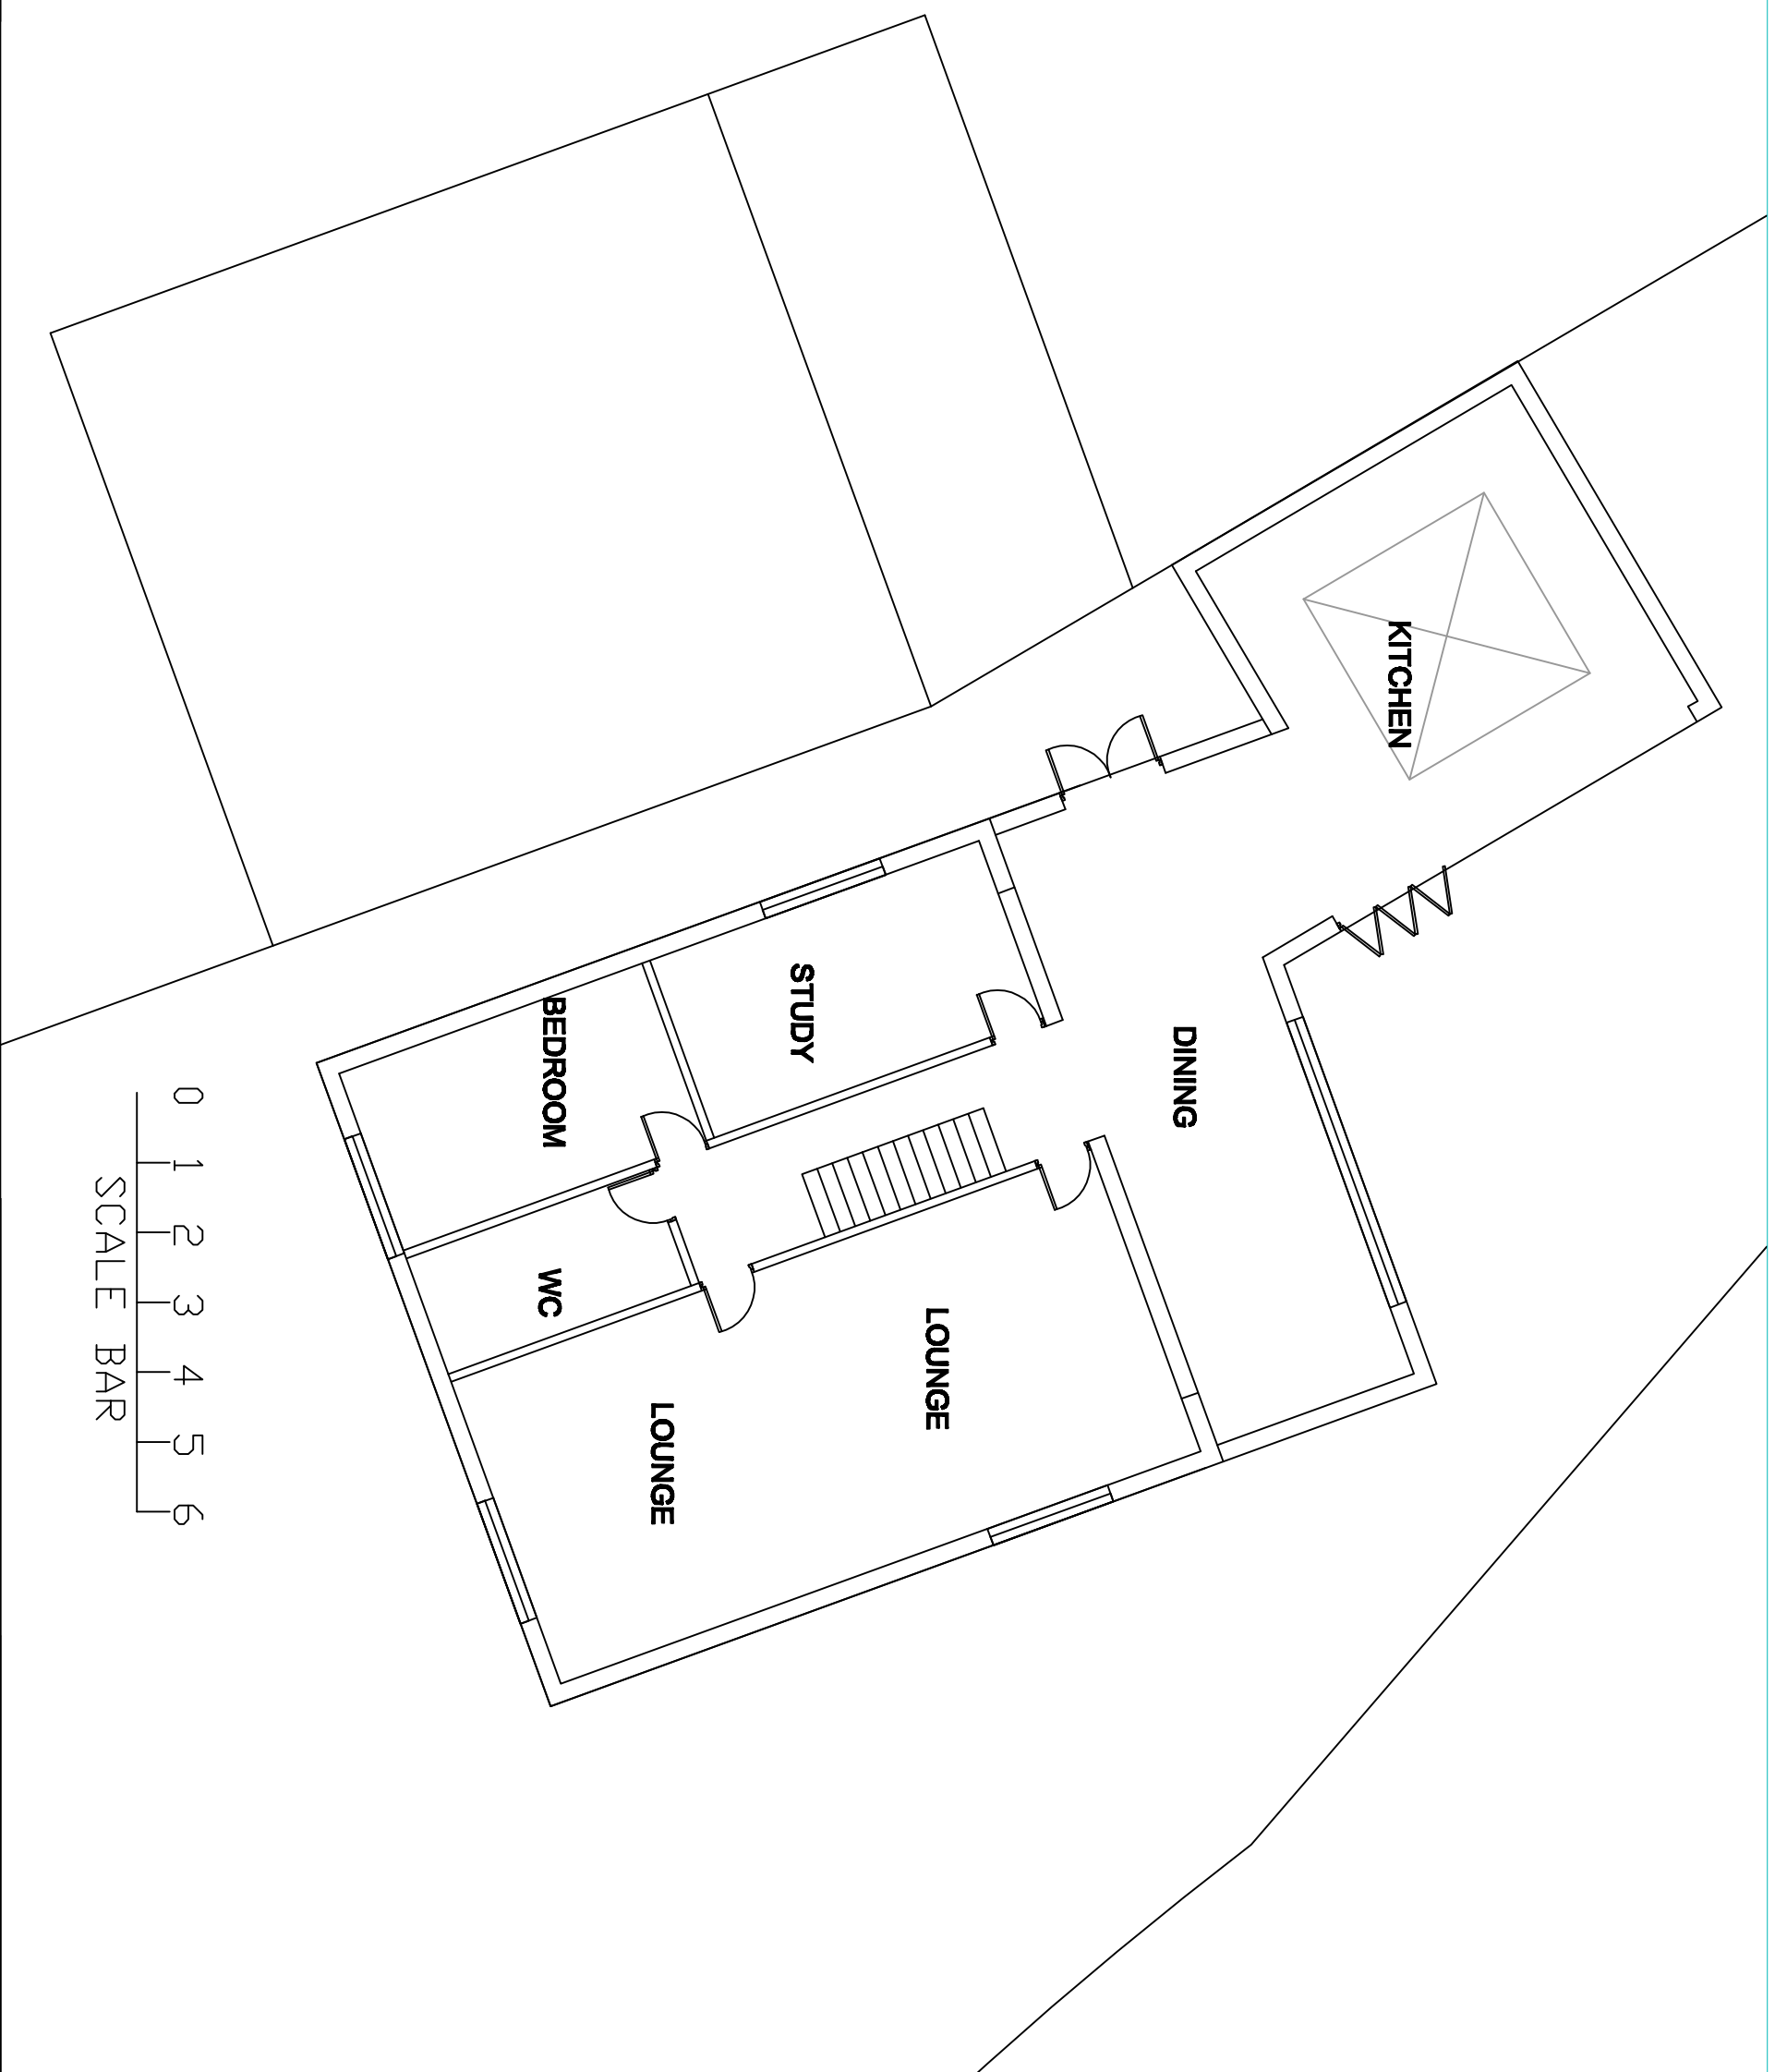

A vertical scale bar with tick marks labeled 0 through 6. The text "SCALE BAR" is written vertically along the bar.

GENERAL NOTES

- [illegible]



LONDON
CONSULTANTS LTD

NEW LINK IN BETWEEN THE	DATE: 18.02.2020
--------------------------------	-------------------------

SCALE: 1:100

DRAWING NUMBER: GLA-02L


DRAWN: J.V

CHECK: R.K

SITE ADDRESS:
22 MANOR ROAD

REV:

PROPOSED ROOF PLAN

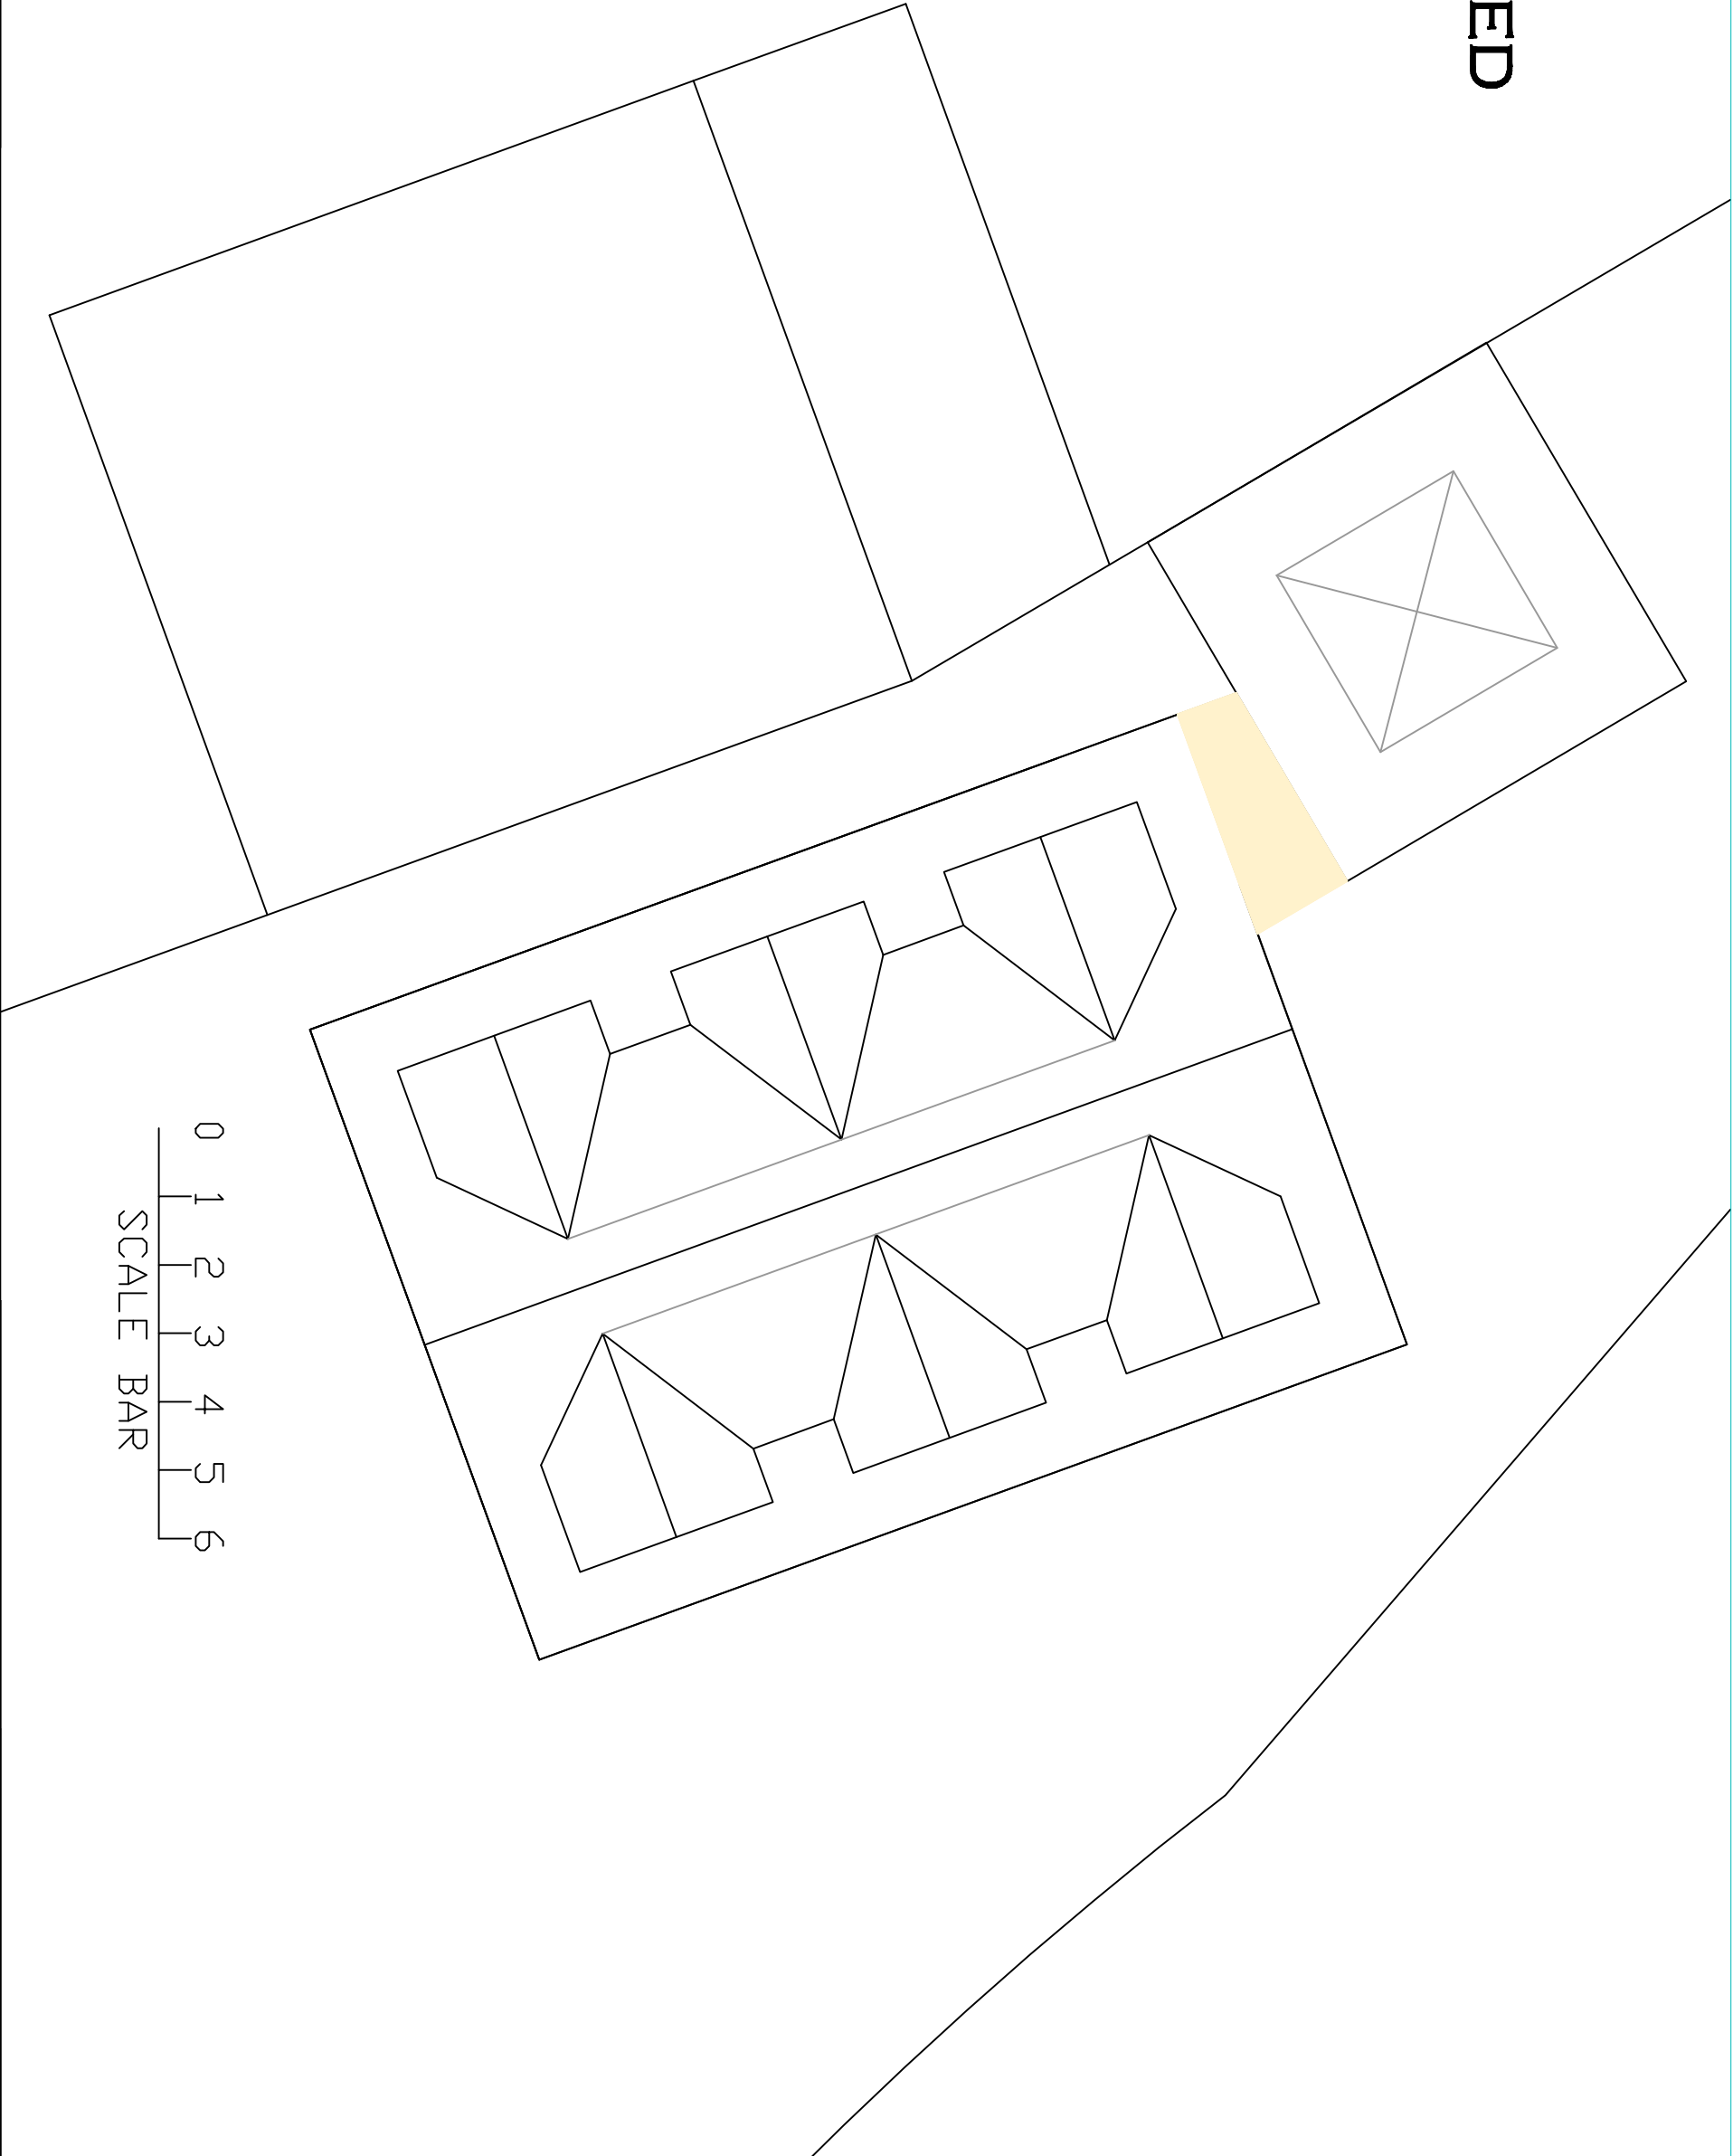

GENERAL NOTES

1. All dimensions in millimetres (mm).

2. Unless specified, all dimensions are to the outside of the building.

3. All dimensions are to the outside of the building.

4. All dimensions are to the outside of the building.

5. All dimensions are to the outside of the building.

6. All dimensions are to the outside of the building.

7. All dimensions are to the outside of the building.



8. All dimensions are to the outside of the building.

9. All dimensions are to the outside of the building.

10. All dimensions are to the outside of the building.



NEW LINK IN BETWEEN THE OUTHOUSE AND THE MAIN BUILDING. THE OUTBUILDING IS RAISED IN HEIGHT AND WILL BE PART OF THE MAIN HOUSE		DATE: 18.02.2020
SITE ADDRESS: 22 MANOR ROAD		SCALE : 1:100
		DRAWING NUMBER: 01A03L
		DRAWN: J.V
		CHECK: R.K
		REV:

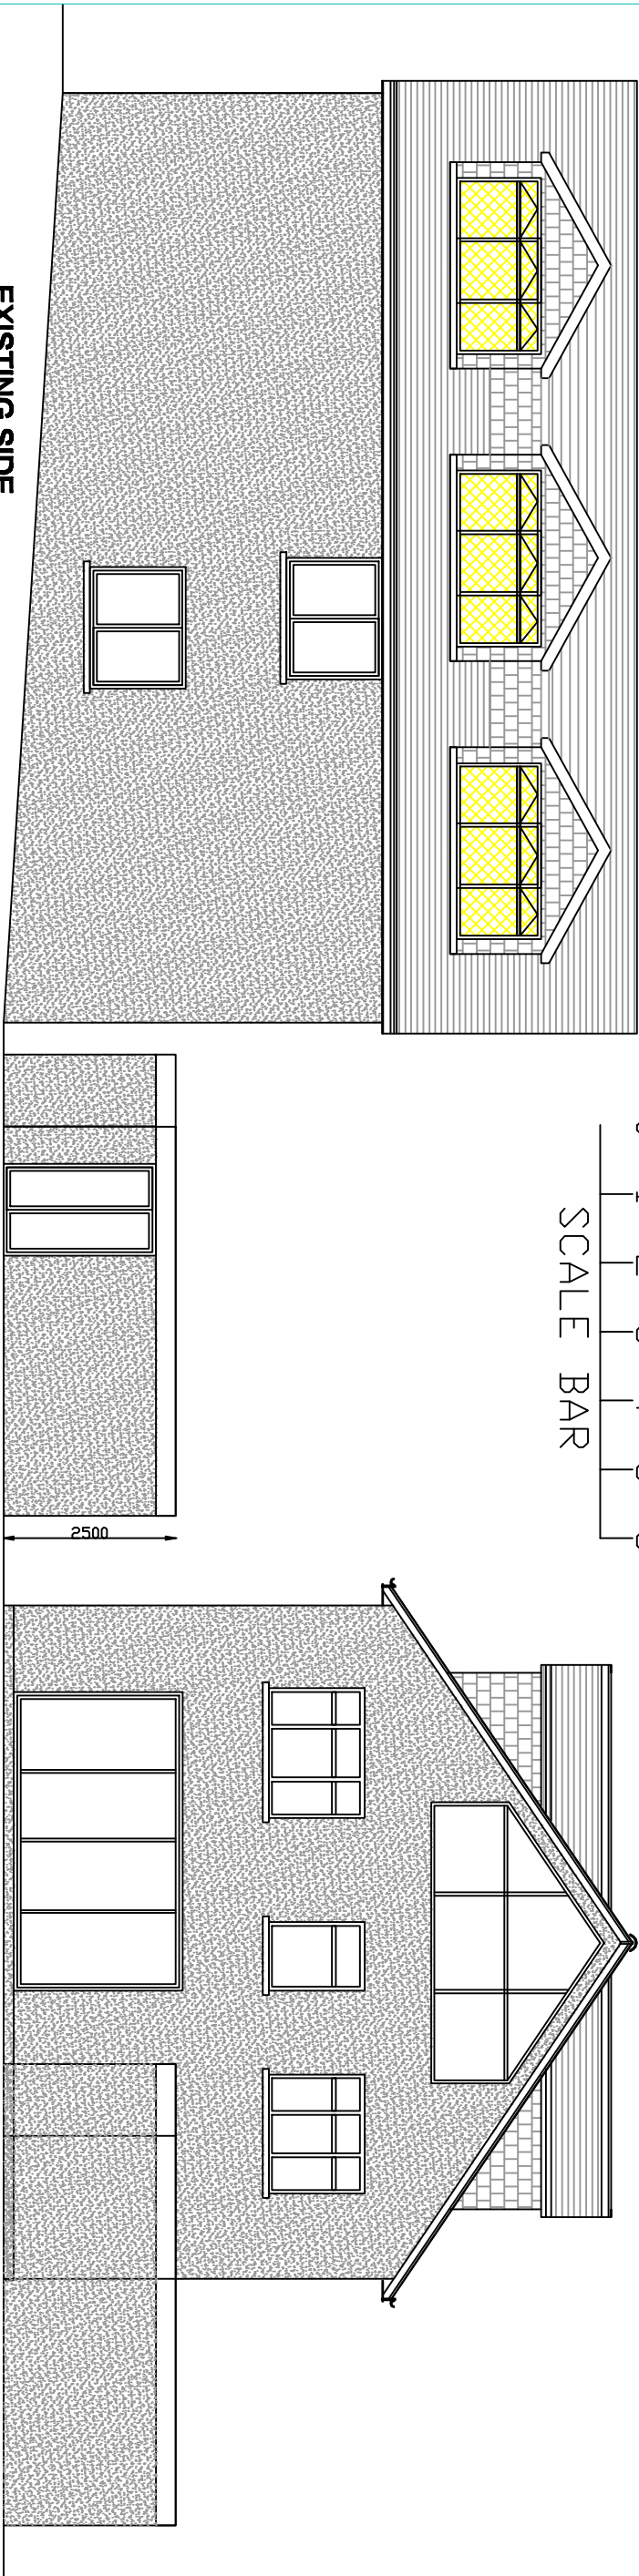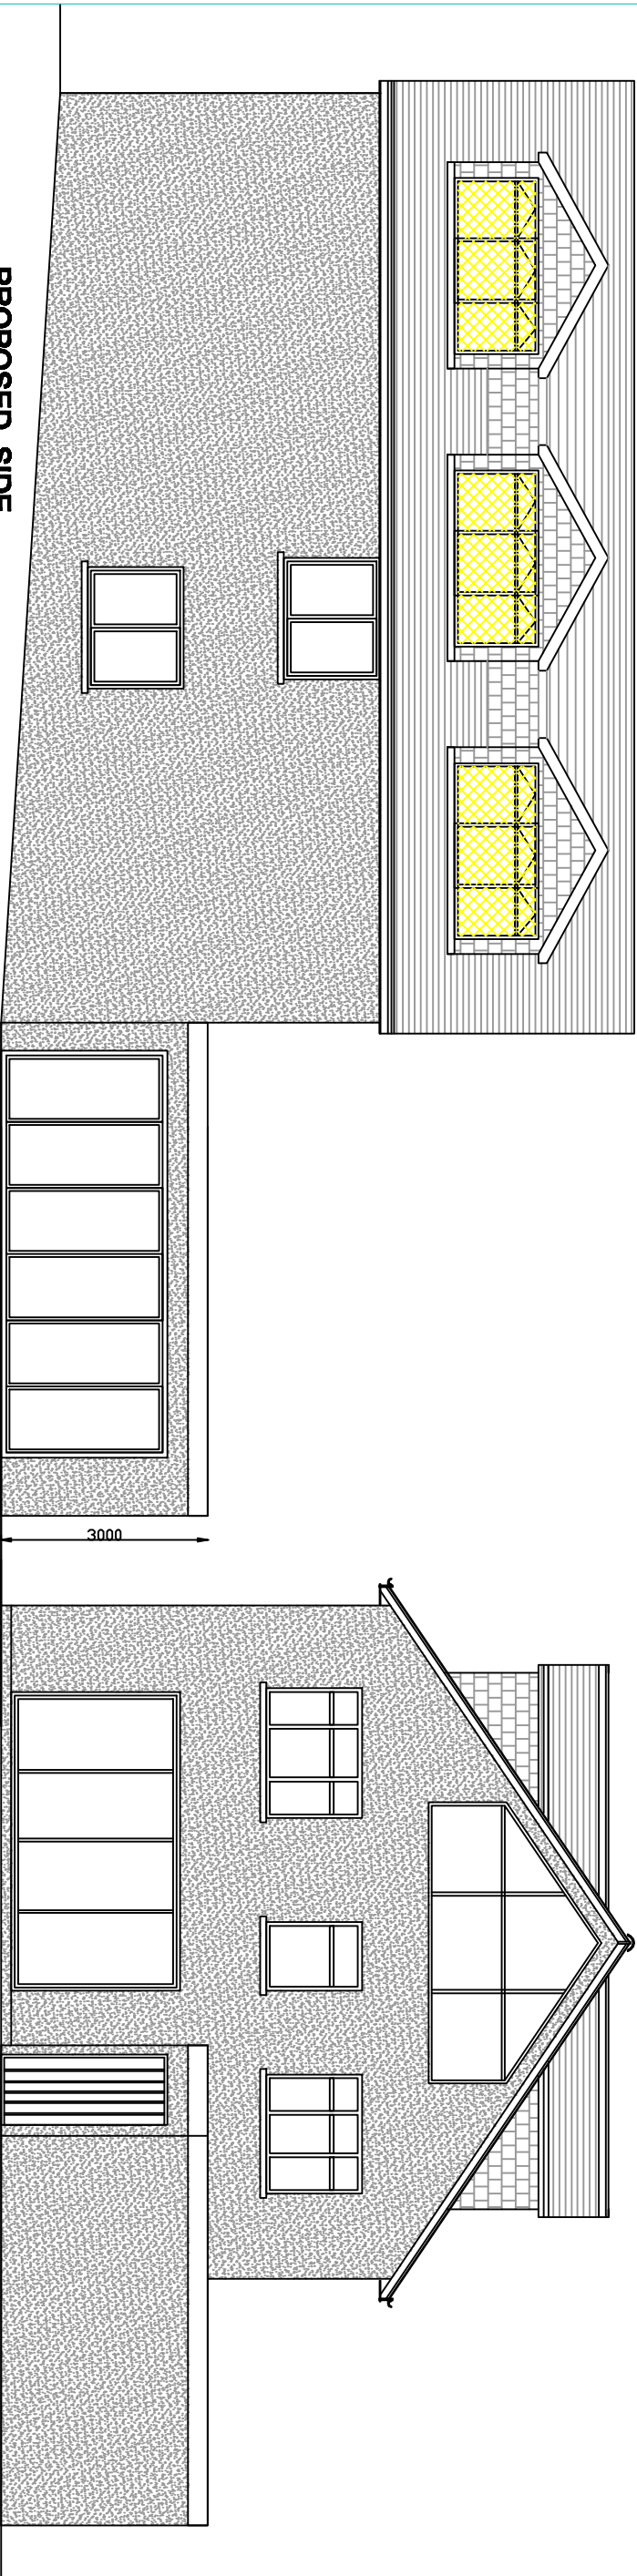

GENERAL NOTES


1. All dimensions in millimetres (mm).
2. Unless specified, windows shown to be linted to be linted and linted to be linted.
3. All dimensions are to the face of the wall unless otherwise specified for customer only.
7. Any other dimensions are to be taken from the face of the wall unless otherwise specified for customer only.
8. All dimensions are to the face of the wall unless otherwise specified for customer only.
9. All dimensions are to the face of the wall unless otherwise specified for customer only.
10. All dimensions are to the face of the wall unless otherwise specified for customer only.




LONDON
CONSULTANTS LTD

NEW LINK IN BETWEEN THE OUTHOUSE AND THE MAIN BUILDING. THE OUTBUILDING IS RAISED IN HEIGHT AND WILL BE PART OF THE MAIN HOUSE		DATE: 18.02.2020
SCALE : 1:100		
DRAWING NUMBER: 04A04L		
DRAWN: J.V	CHECK: R.K	
REV:		


SITE ADDRESS:
22 MANOR ROAD

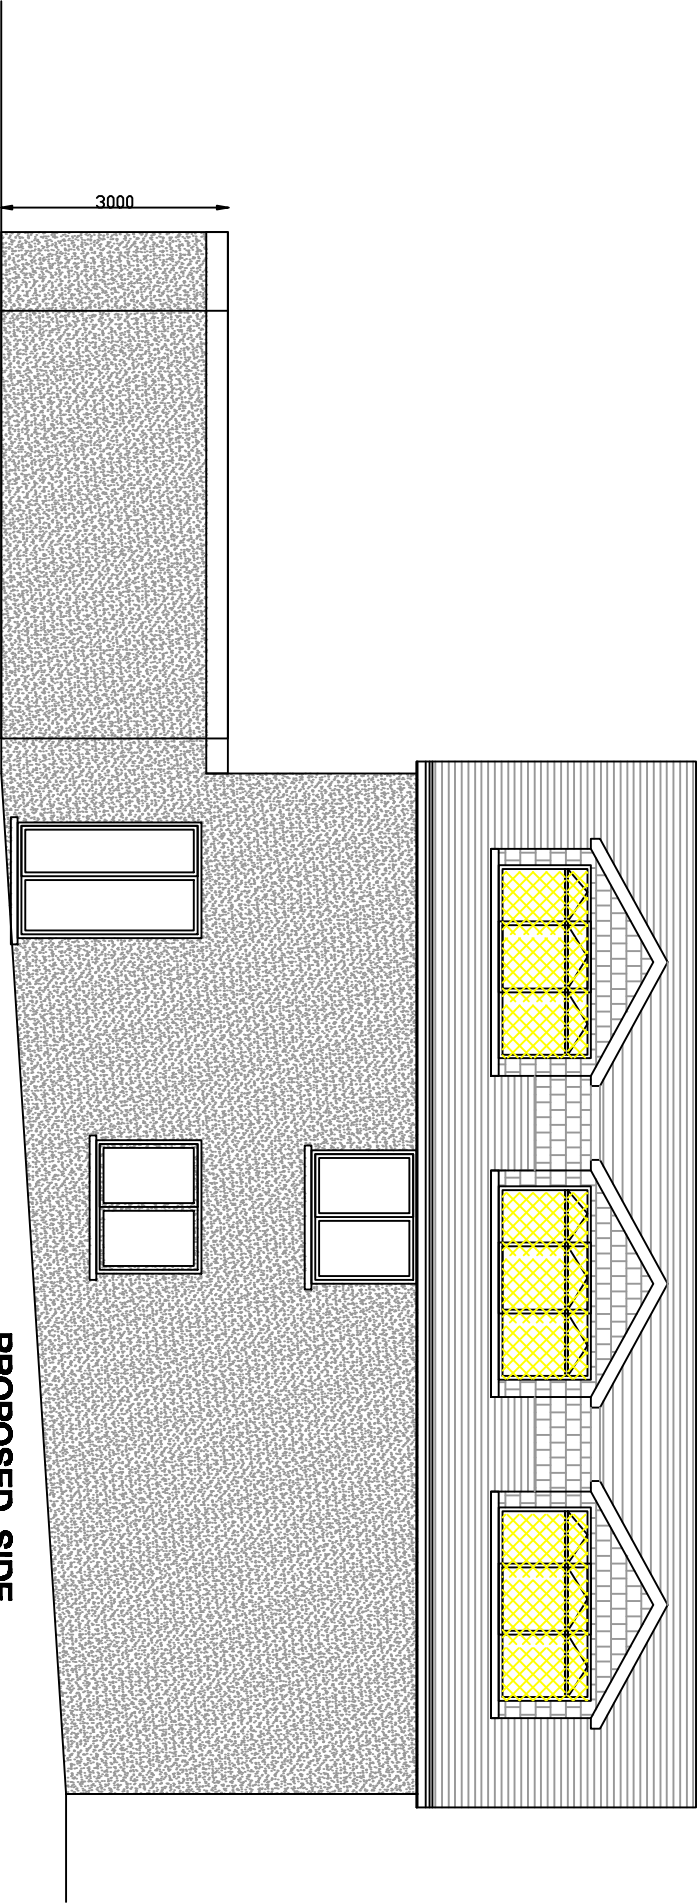

PROPOSED SIDE

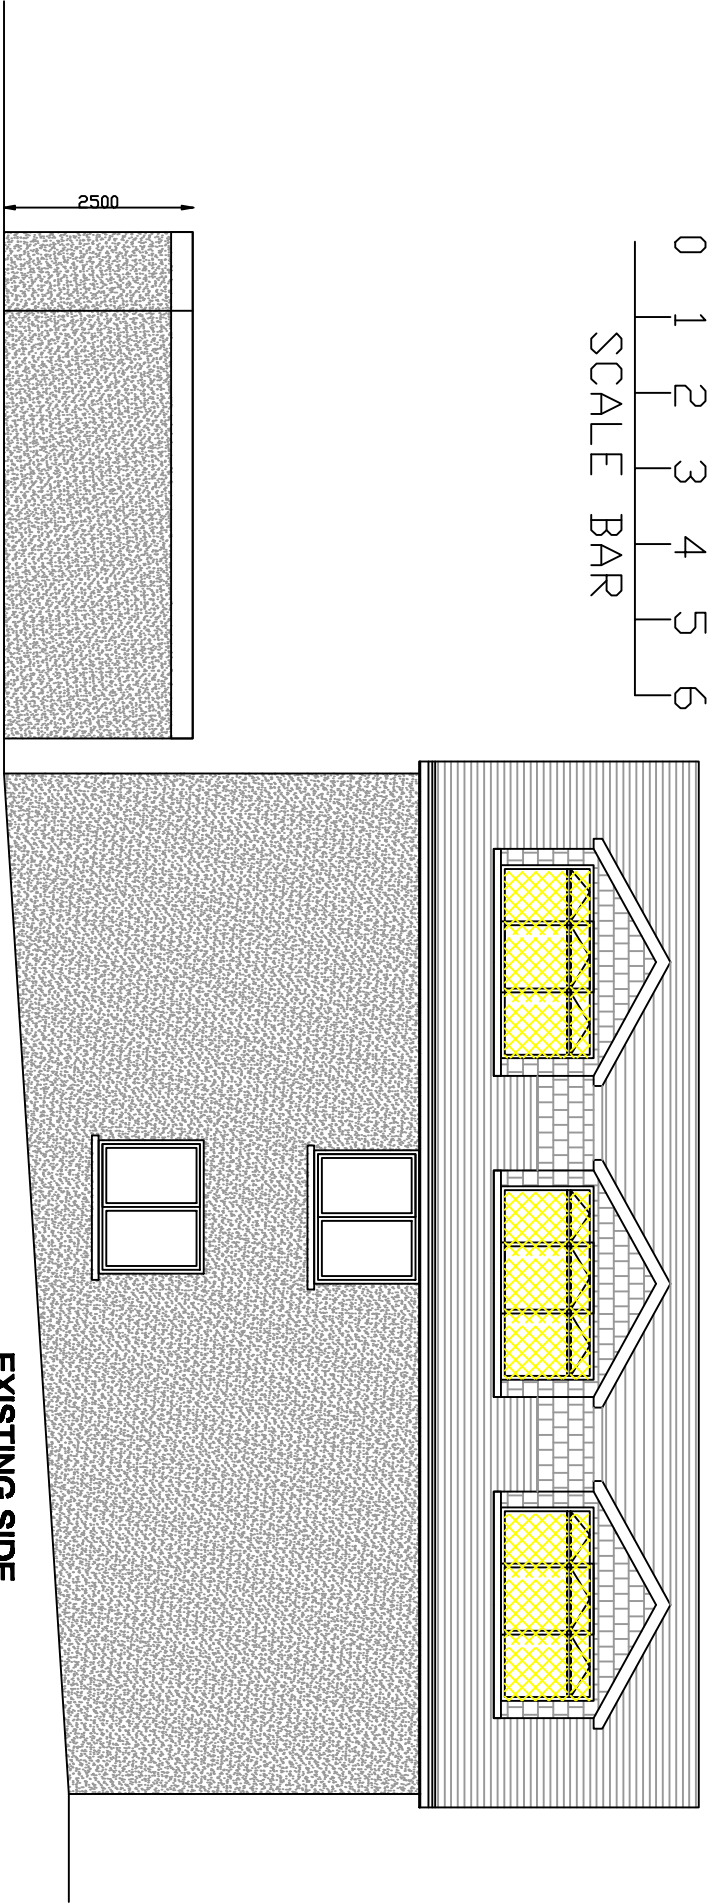

EXISTING SIDE

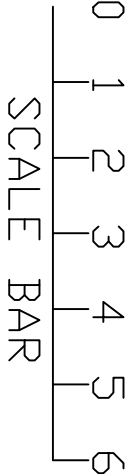

GENERAL NOTES

1. All dimensions in millimetres (mm).

2. Unless specified, materials shown in the drawings are to be used as indicated.

3. All dimensions are to the face of the work unless otherwise stated.

7. Any other dimensions are to be taken from the face of the work unless otherwise stated.

8. All dimensions are to the face of the work unless otherwise stated.

9. All dimensions are to the face of the work unless otherwise stated.

10. All dimensions are to the face of the work unless otherwise stated.



NEW LINK IN BETWEEN THE OUTHOUSE AND THE MAIN BUILDING. THE OUTBUILDING IS RAISED IN HEIGHT AND WILL BE PART OF THE MAIN HOUSE		DATE: 18.02.2020
SITE ADDRESS: 22 MANOR ROAD		SCALE : 1:100
		DRAWING NUMBER: 01A05L
		DRAWN: J.V
		CHECK: R.K
		REV: