

This architectural floor plan depicts a multi-story building layout. A central vertical corridor provides access to various rooms. On the left side, there are larger rooms, some containing staircases. On the right side, the rooms are generally smaller and include kitchen fixtures like sinks and stoves. A blue wavy line runs vertically through the center, and orange lines mark specific horizontal sections across the plan.


[illegible]

DATE:02.06.2012


1

34.01

CHECK: R.K

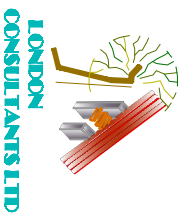

FIRST FLOOR
TALBOT SQUARE

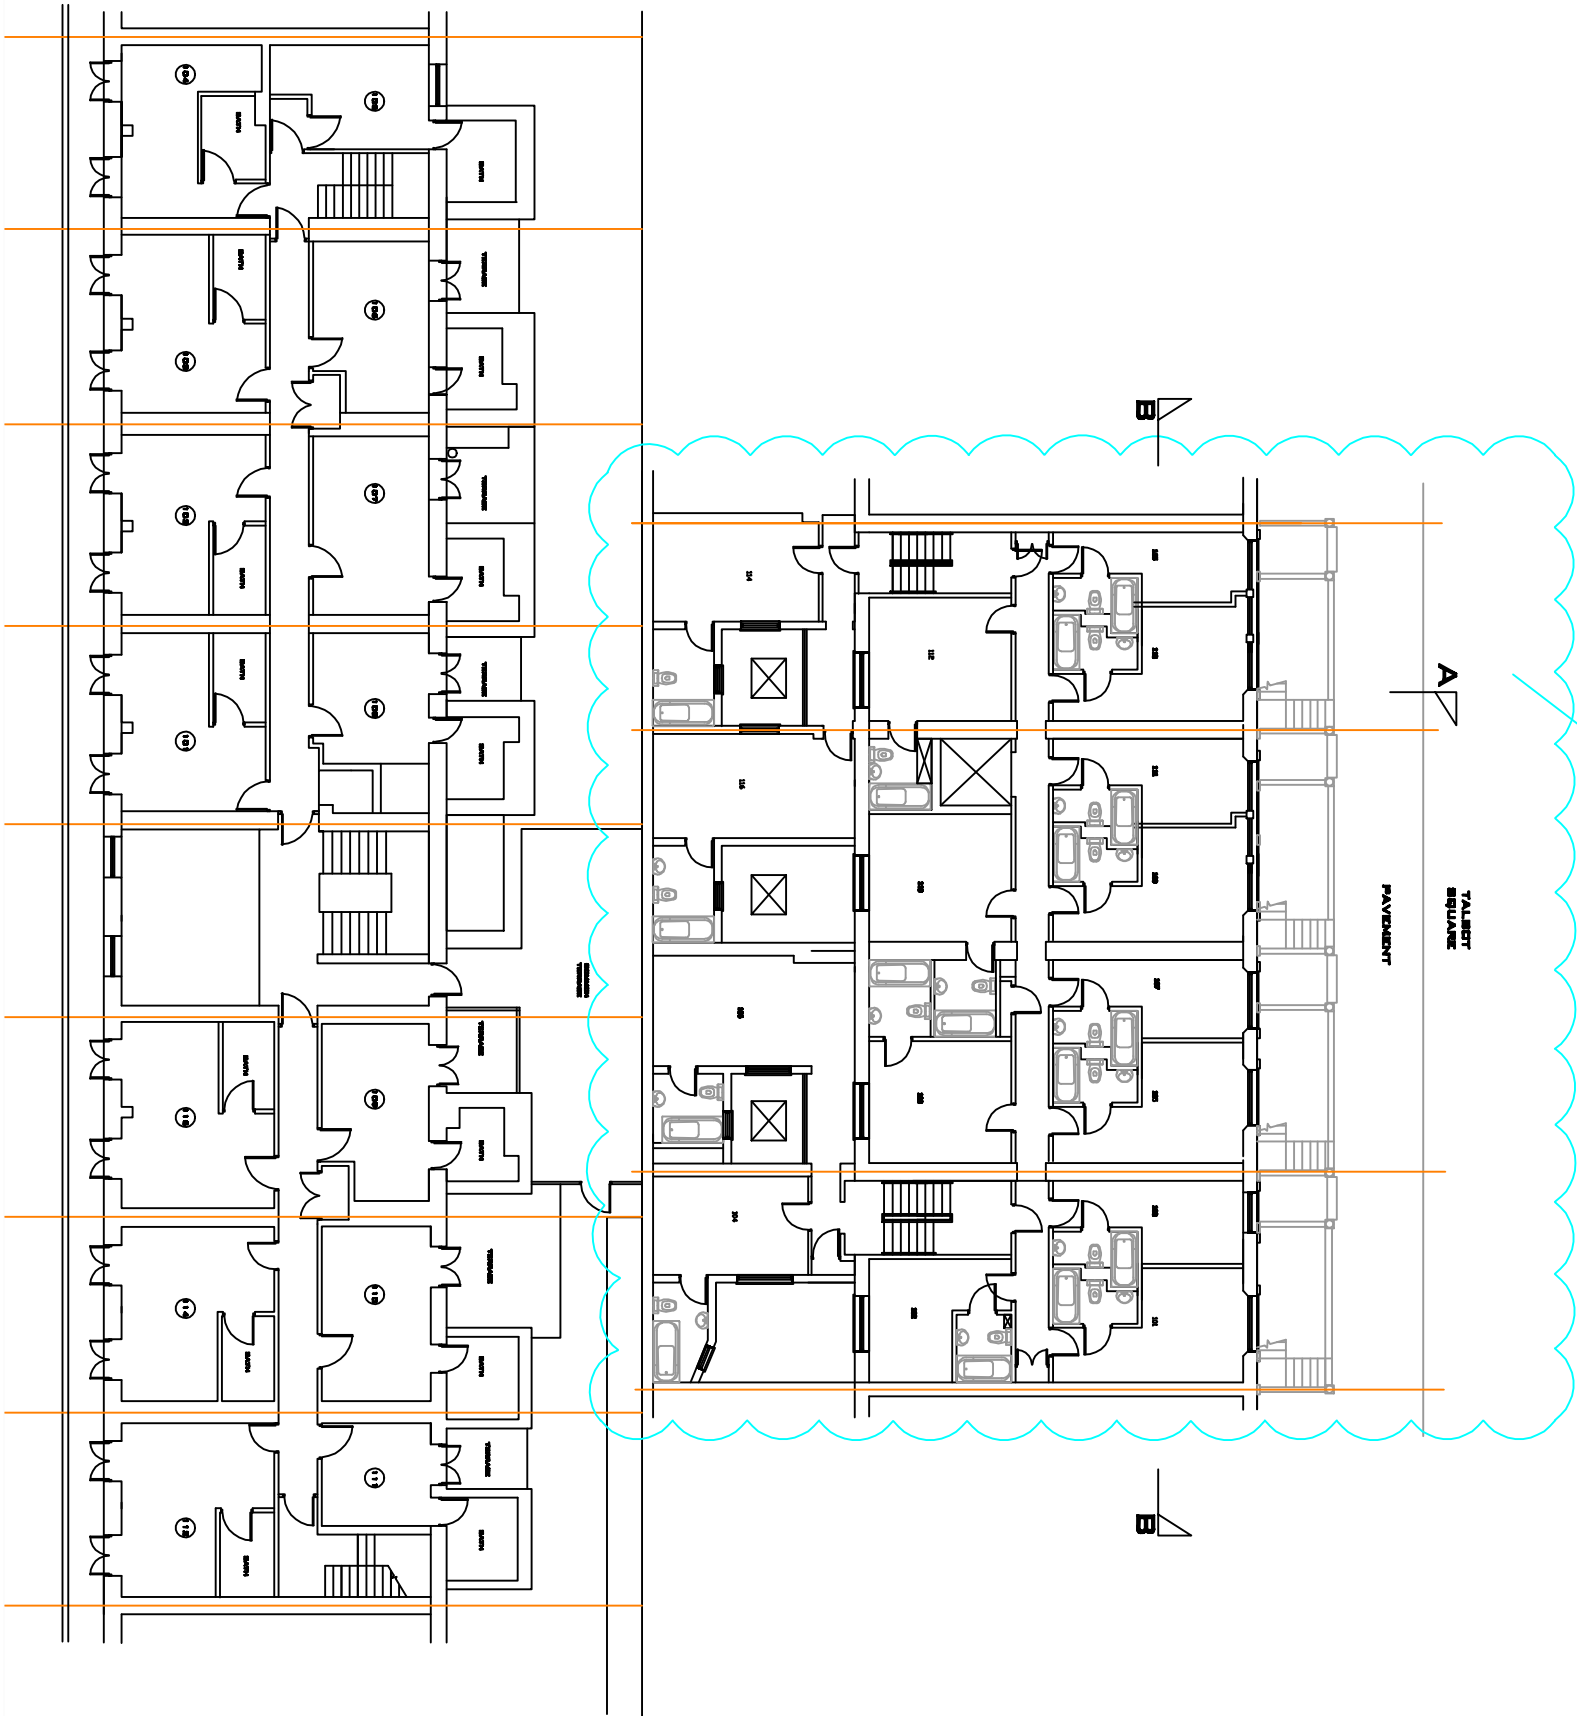


GENERAL NOTES

1. All dimensions in millimetres (mm).
2. Unless specified, rooms shown to all heights in section and lobby level up.
3. Dimensions are to be obtained on site and not scaled on this plan applied for contractor only.
4. All work shall be carried out in accordance with the Building Regulations.
5. All work shall be carried out in accordance with the Building Regulations.
6. All work shall be carried out in accordance with the Building Regulations.
7. Any other work shall be carried out in accordance with the Building Regulations.
8. Any changes to the drawing must be authorised by the Architect or Building Control Officer/Planning as applicable.
9. Any other work shall be carried out in accordance with the Building Regulations.
SITE ADDRESS:
8-14 TALBOT SQUARE

DATE: 02.06.2012	
SCALE: 1:200	
DRAWING NUMBER: GLA02	
DRAWN: J.V	CHECK: R.K
REV:	

TALBOT SQUARE

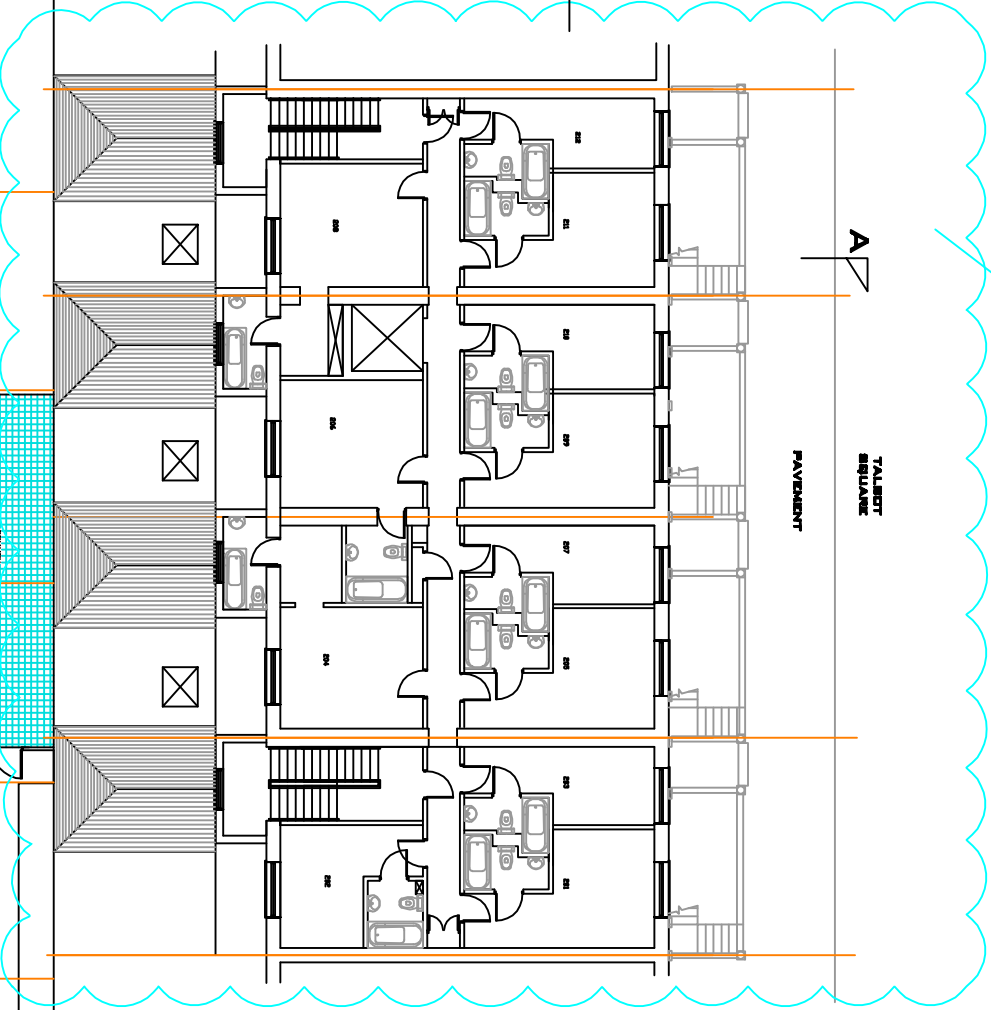[illegible]

SITE ADDRESS:
8-14 TALBOT SQUARE

DATE:02.08.2012



SCALE: 1:200

DRAWING NUMBER: GLA-03

DRAWN: J.V	CHECK: R.K
-------------------	-------------------

REV:



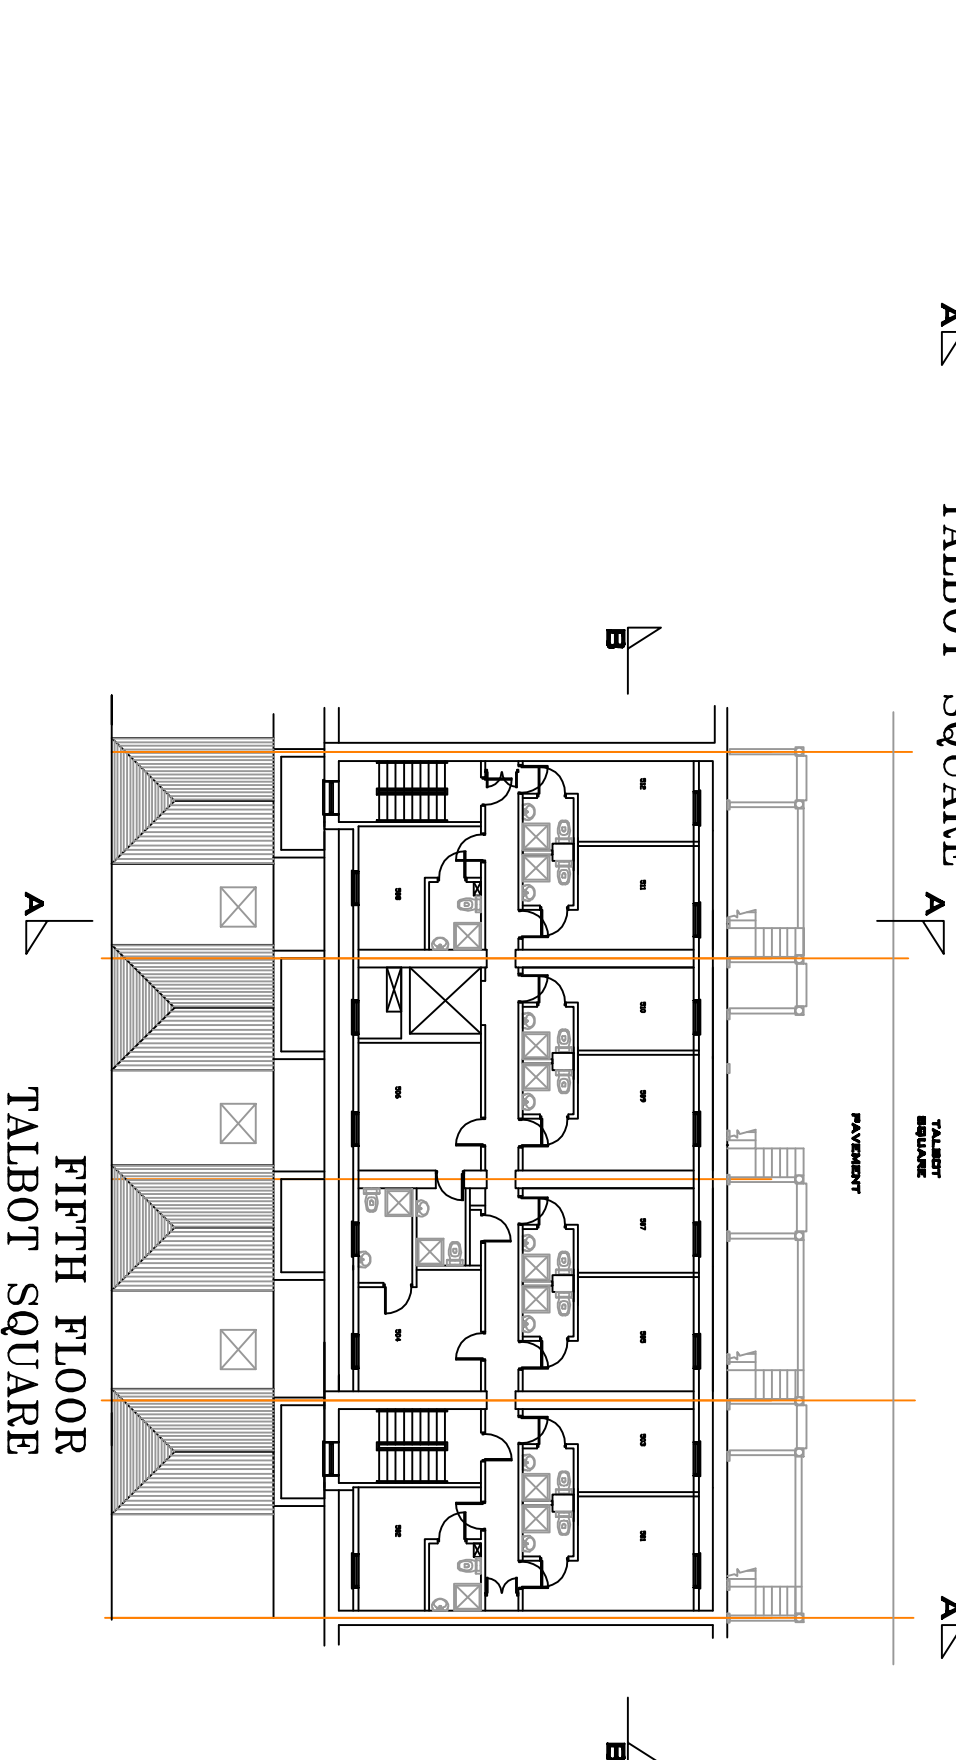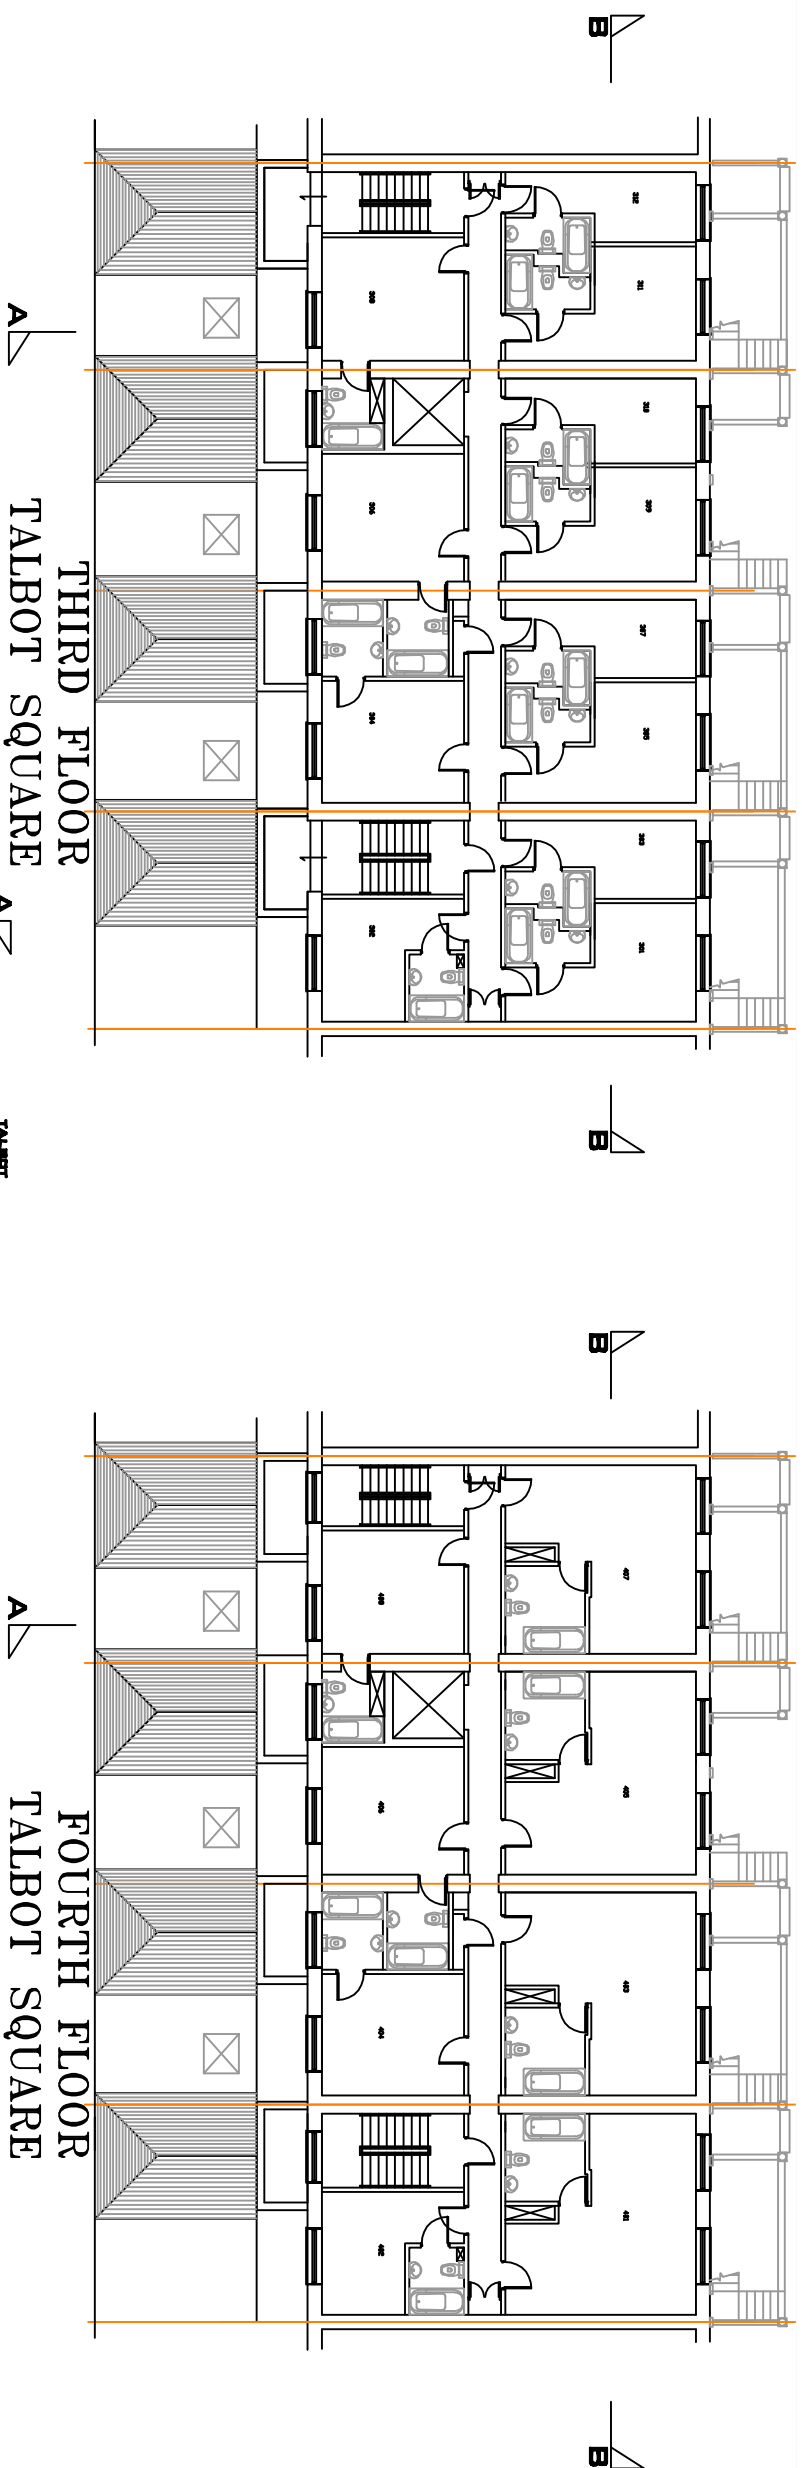

GENERAL NOTES

- [illegible]


SITE ADDRESS:
8-14 TALBOT SQUARE


DATE:02.06.2012

SCALE: 1:200

DRAWING NUMBER: GLA-04

DRAWN: J.V	CHECK: R.K
-------------------	-------------------

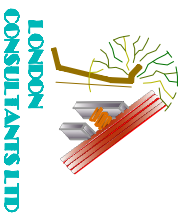

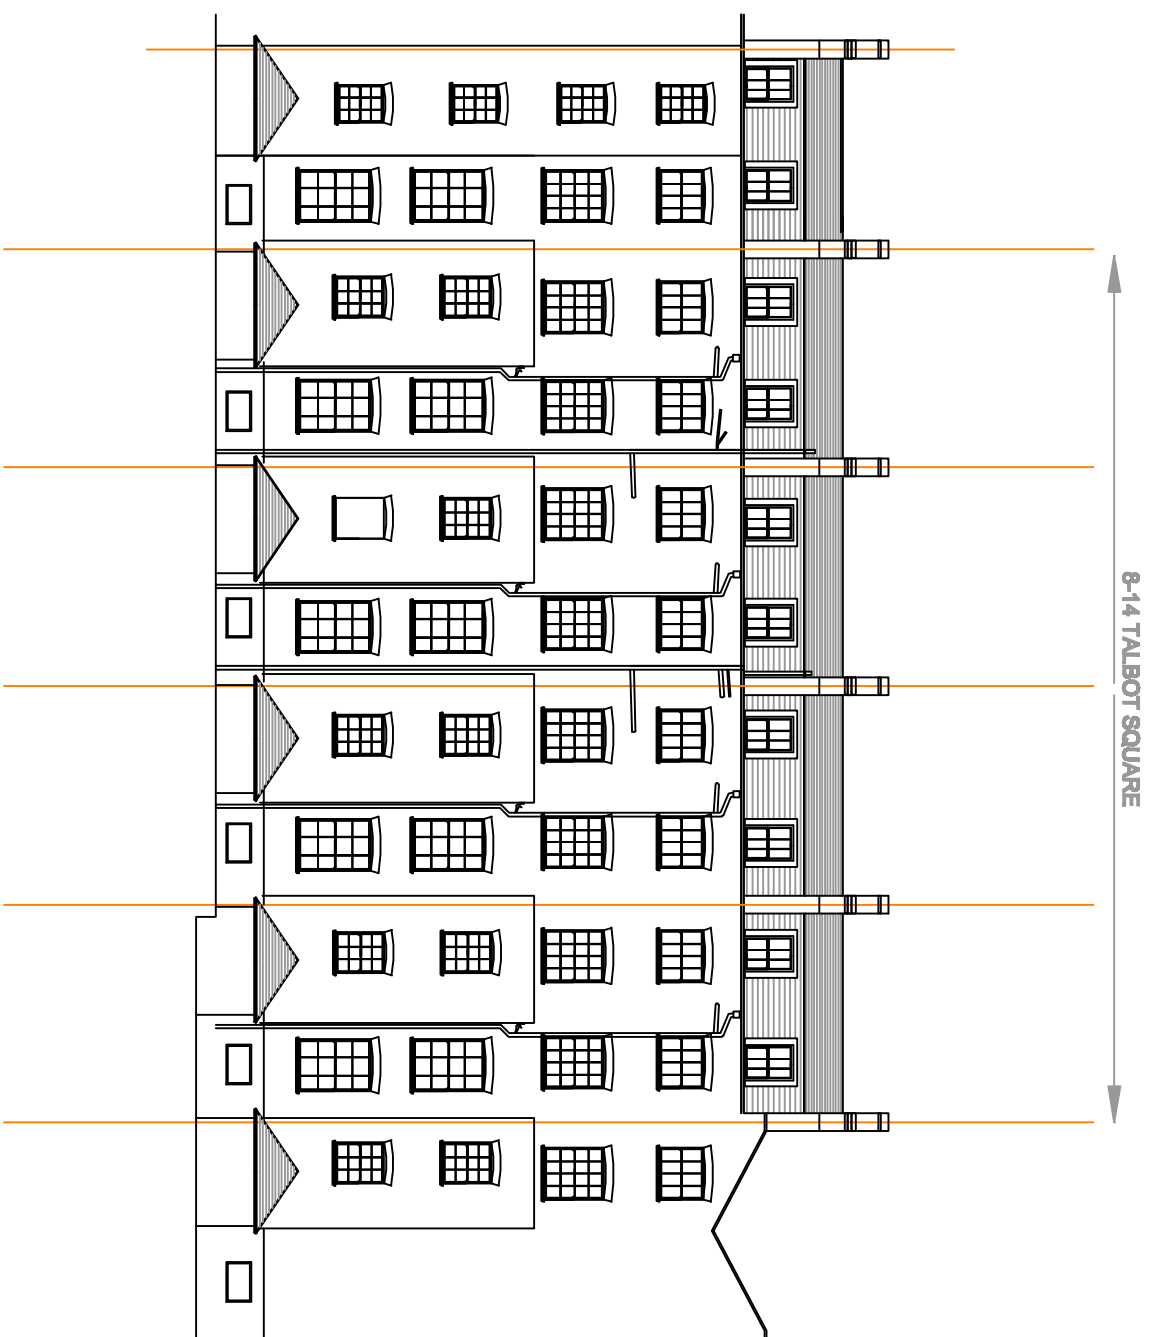

EXISTING REAR ELEVATION
TALBOT SQUARE



EXISTING FRONT ELEVATION
TALBOT SQUARE

GENERAL NOTES

- [illegible]

SITE ADDRESS:
8-14 TALBOT QUARE


DATE:02.08.2012


SCALE: 1:200

DRAWING NUMBER: GLA-05

DRAWN: J.V	CHECK: R.K
-------------------	-------------------

REV:

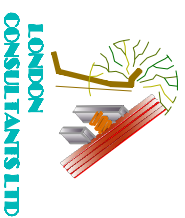

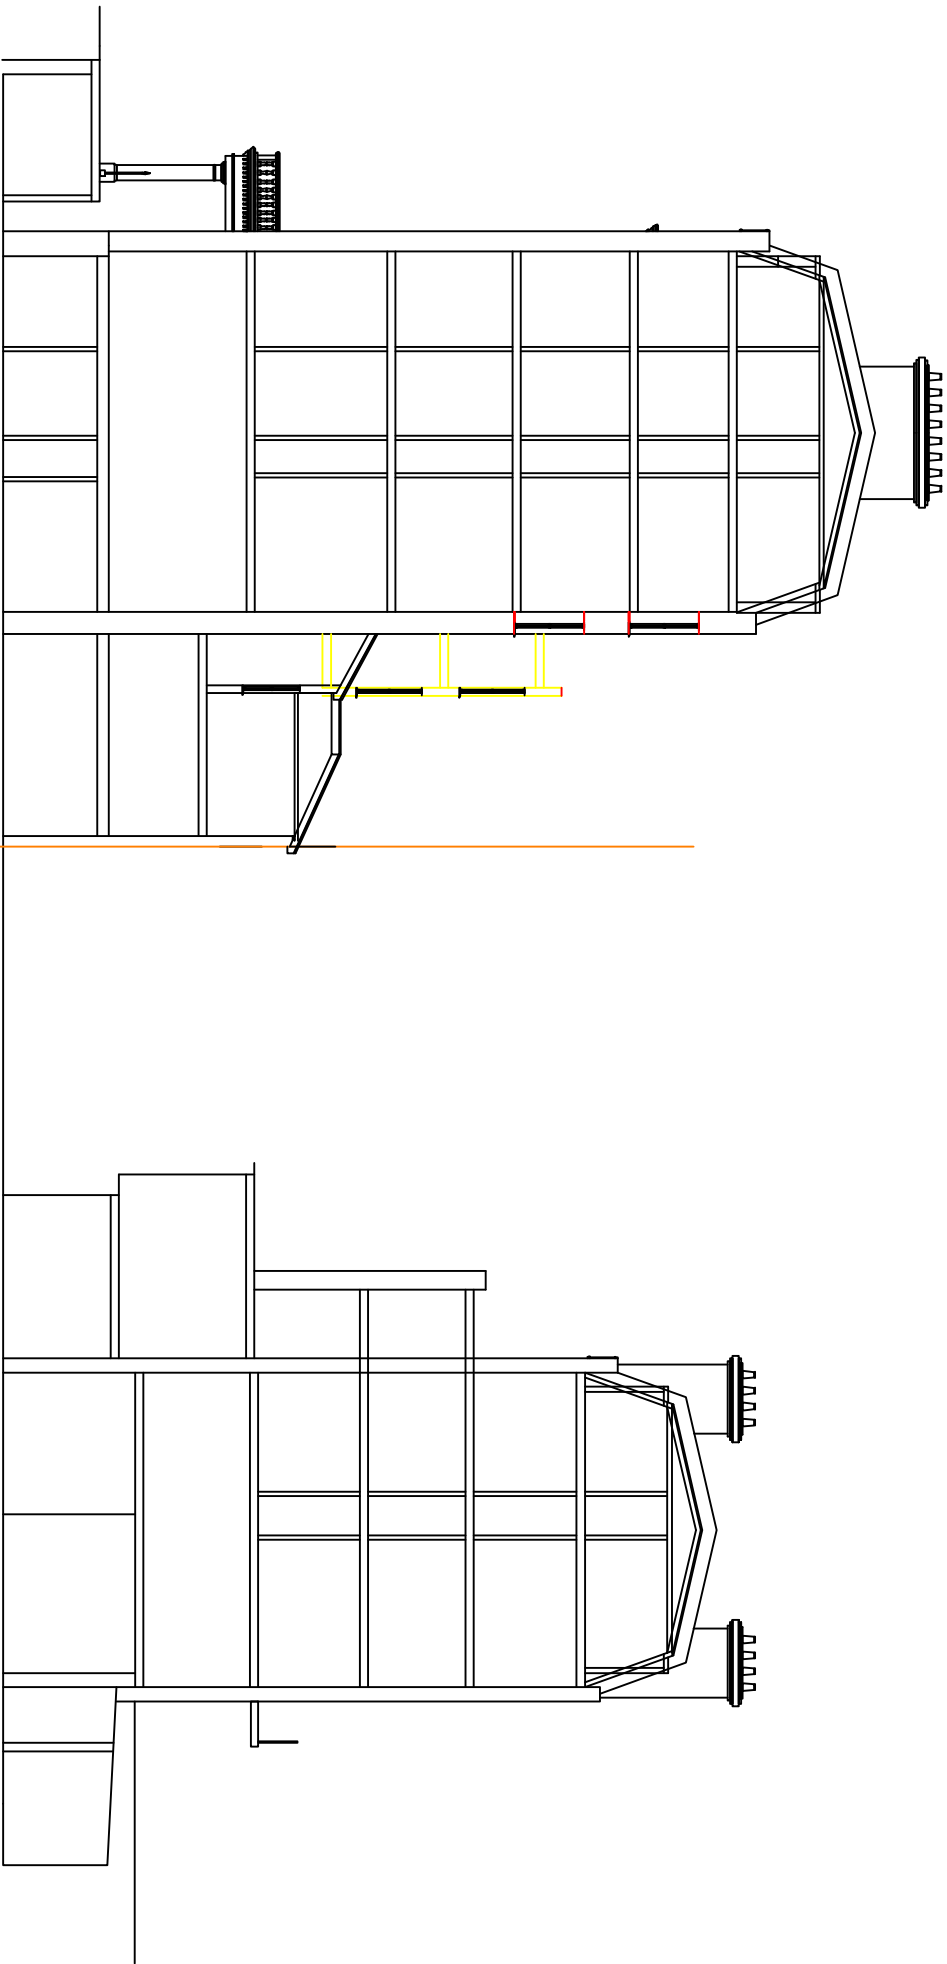

TALBOT SQUARE

EXISTING SECTION A-A

LONDON STREET

GENERAL NOTES

1. All dimensions in millimetres (mm).
2. Dimensions are to be obtained on site and not stated on this plan applied for contractor only.
3. All work shall be carried out in accordance with the relevant British Standards.
7. Any Work Agreements are deemed to be the responsibility of the client unless the Architect is specifically appointed under a separate agreement to undertake such work.
8. It is the responsibility of the client to seek for all planning permission and all building regulations to be obtained in accordance with the relevant British Standards.
9. All structural members are indicated without the length of the building. It is the responsibility of the contractor to measure the required length of any structural member on site.



SITE ADDRESS:
8-14 TALBOT SQUARE

DATE: 02.06.2012

SCALE: 1:200

DRAWING NUMBER: GLA06

DRAWN: J.V. CHECK: R.K.

REV: