

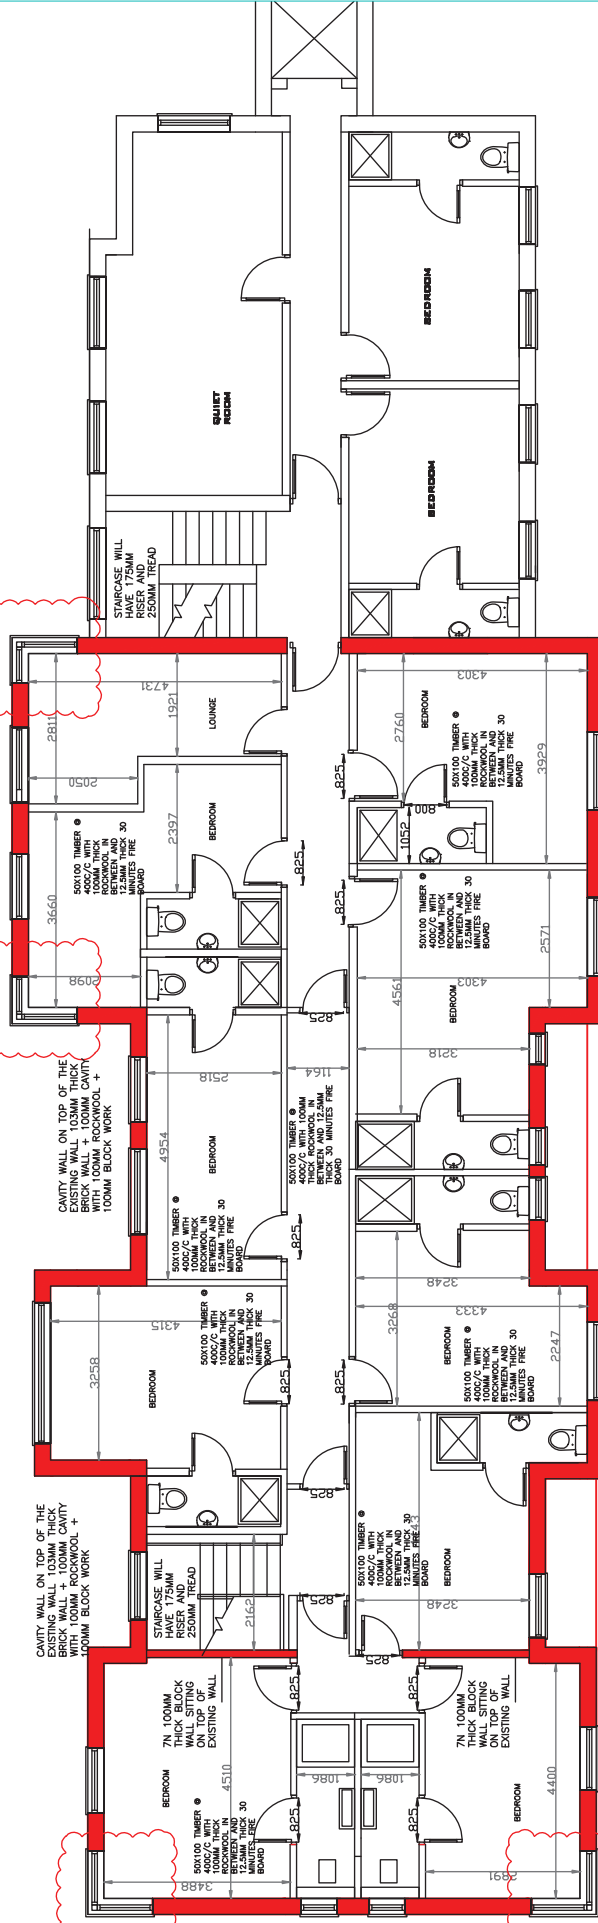


PROPOSED SECOND FLOOR

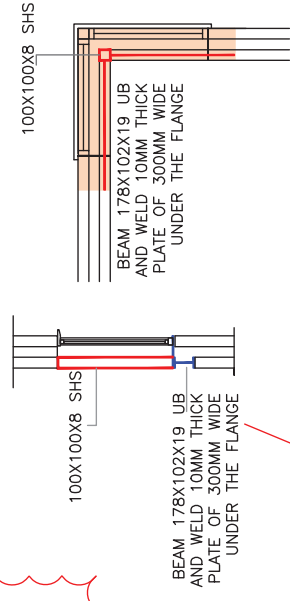

CAVITY WALL ON TOP OF THE
EXISTING WALL 103MM THICK
BRICK WALL + 100MM CAVITY
WITH 100MM ROCKWOOL +
100MM BLOCK WORK

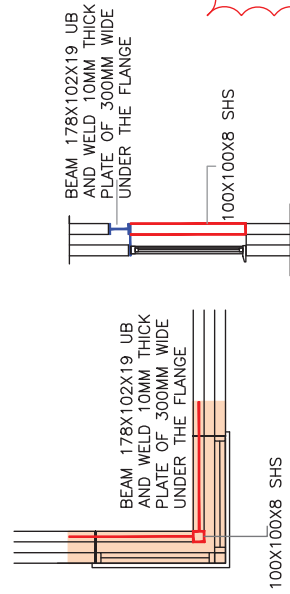

PROPOSAL: SECOND FLOOR EXTENSION AND GROUND FLOOR EXTENSION	DATE: 11.08.2018
SITE ADDRESS: 104 GAVESTONE ROAD LONDON SE12 9EL	SCALE: 1:100 (A3)
	DRAWING NUMBER: GAJ-13
	DRAWN: J.V
	CHECK: R.K
	REV: