

[illegible]

**LONDON
CONSULTANTS LTD**

TITLE: NEW HOUSE

DATE: 20.08.2013

SCALE: 1:100

SITE ADDRESS:

DRAWING NUMBER: GLA-04

BIRCH MEAD



DRAWN: J.V	CHECK: R.K
-------------------	-------------------

REV:

GENERAL NOTE

1. All dimensions in millimeter inch.
2. Machine operations exactly shown as indicated by arrow and lettering back up.
3. Dimensions are to be obtained on side and not outside of this page applied for contractor only.
4. Material shall be supplied ready cut and ready to install.
5. Work shall be completed within the specified time frame.
6. Any change to the drawing must be authorized by the Architect or Building Control Consultant "drawing as applicable."
7. Heavy Vinyl Aqueous emulsions are deemed to be the responsibility of the client unless the Architect is specifically requested under a separate agreement to substitute water based emulsion.
8. The Contractor shall be responsible for obtaining all permits required for the work.
9. All structural members are considered without the weight of the linings. It is the responsibility of the contractor to measure the required length of any structural member on site.

PROPOSED FIRST FLOOR

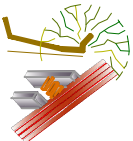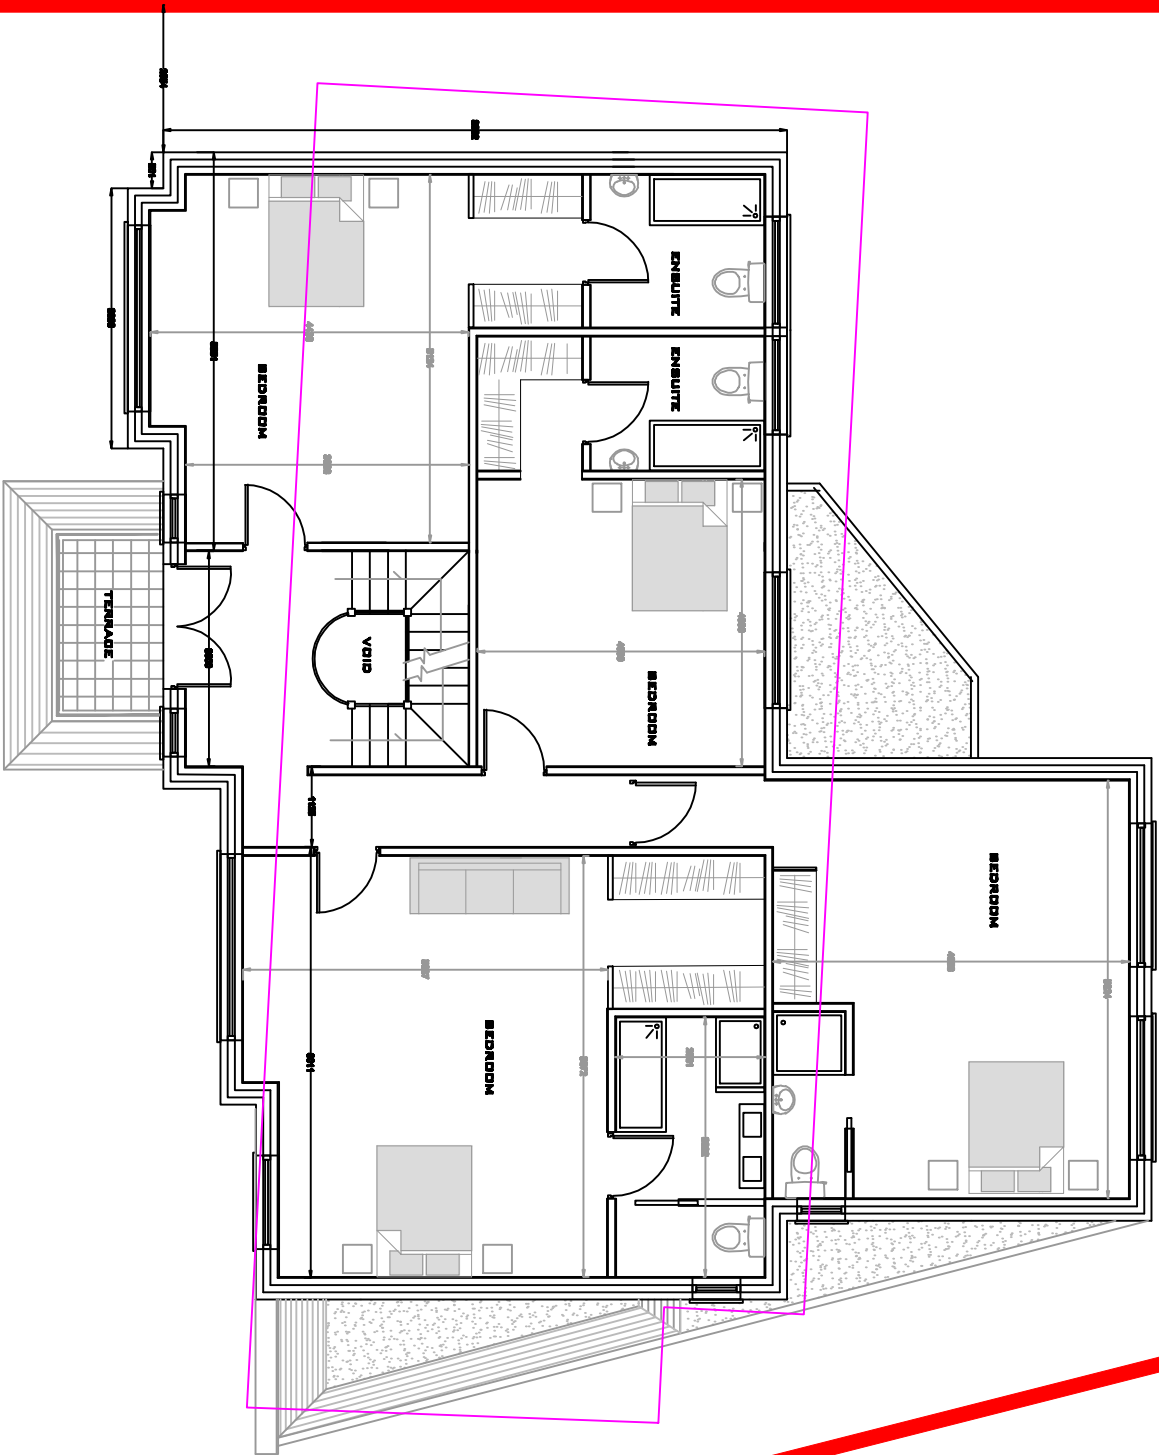


LONDON
CONSULTANTS LTD


GENERAL NOTES
1. All dimensions in millimetres (mm).
2. Unless specified, window openings to all landings in walls and lobby lead up.
3. Dimensions are to be obtained on site and not scaled on this plan applied for contractor only.
4. All work shall be carried out in accordance with the Building Regulations.
5. Work which is not specified may be part of the general standards of workmanship.
6. Any changes to this drawing must be authorised by the Architect or Building Control Officer/Planning as applicable.
7. Party Wall Agreements are deemed to be the responsibility of the client unless the Architect is specifically appointed under a separate agreement to undertake such matters.
8. It is the responsibility of the client to seek for all planning permission and all building regulations to be obtained before construction commences.
9. All structural members are indicated without the length of the lengths. It is the responsibility of the contractor to measure the required length of any structural member on site.

TITLE: NEW HOUSE		DATE: 20.08.2013	
SCALE: 1:100		DRAWING NUMBER: 6L406	
SITE ADDRESS: TIMBOS BIRCH MEAD FARNBOROUGH PARK, BROMLEY		DRAWN: J.V	CHECK: R.K
		REV:	

PROPOSED ROOF

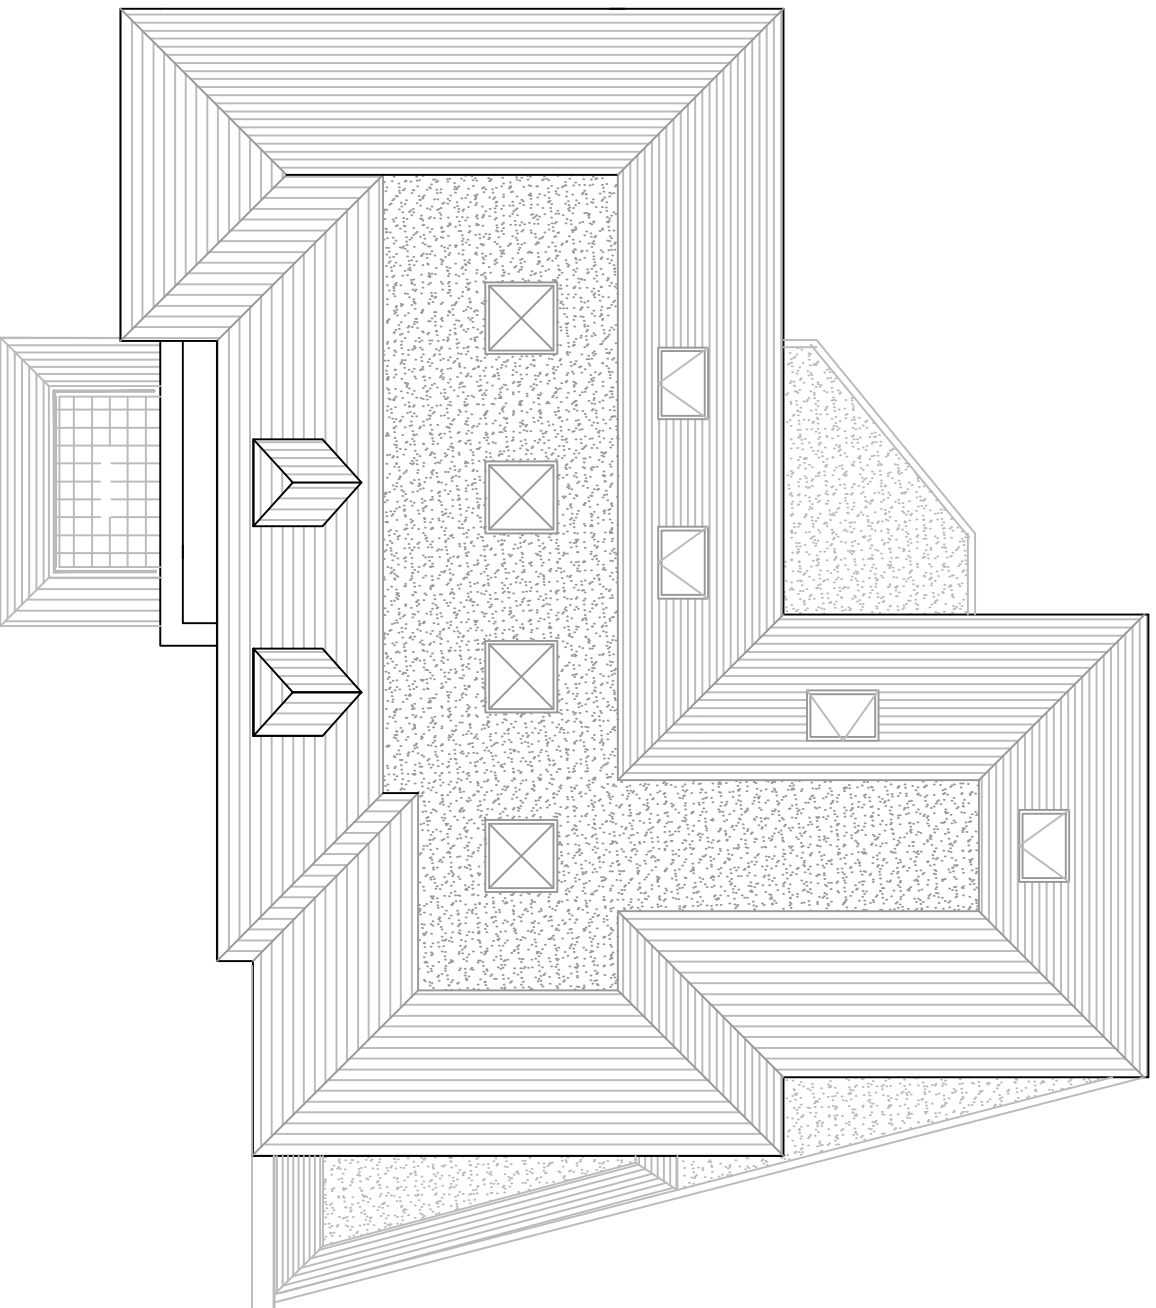


PROPOSED FIRST

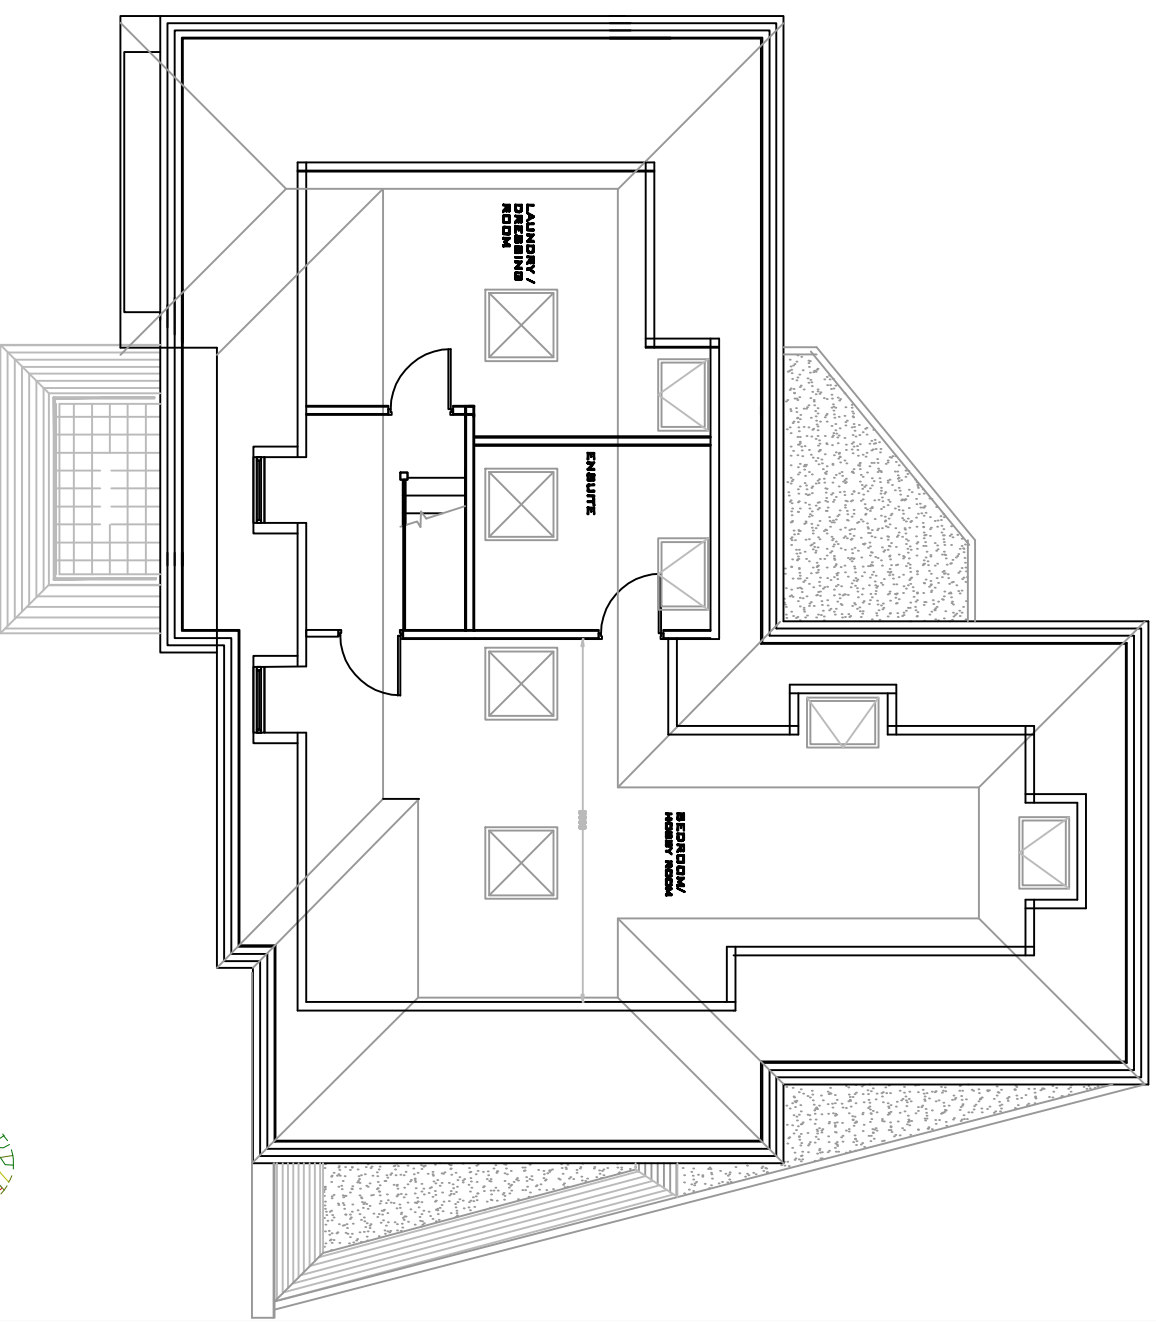


GENERAL NOTES

[illegible]

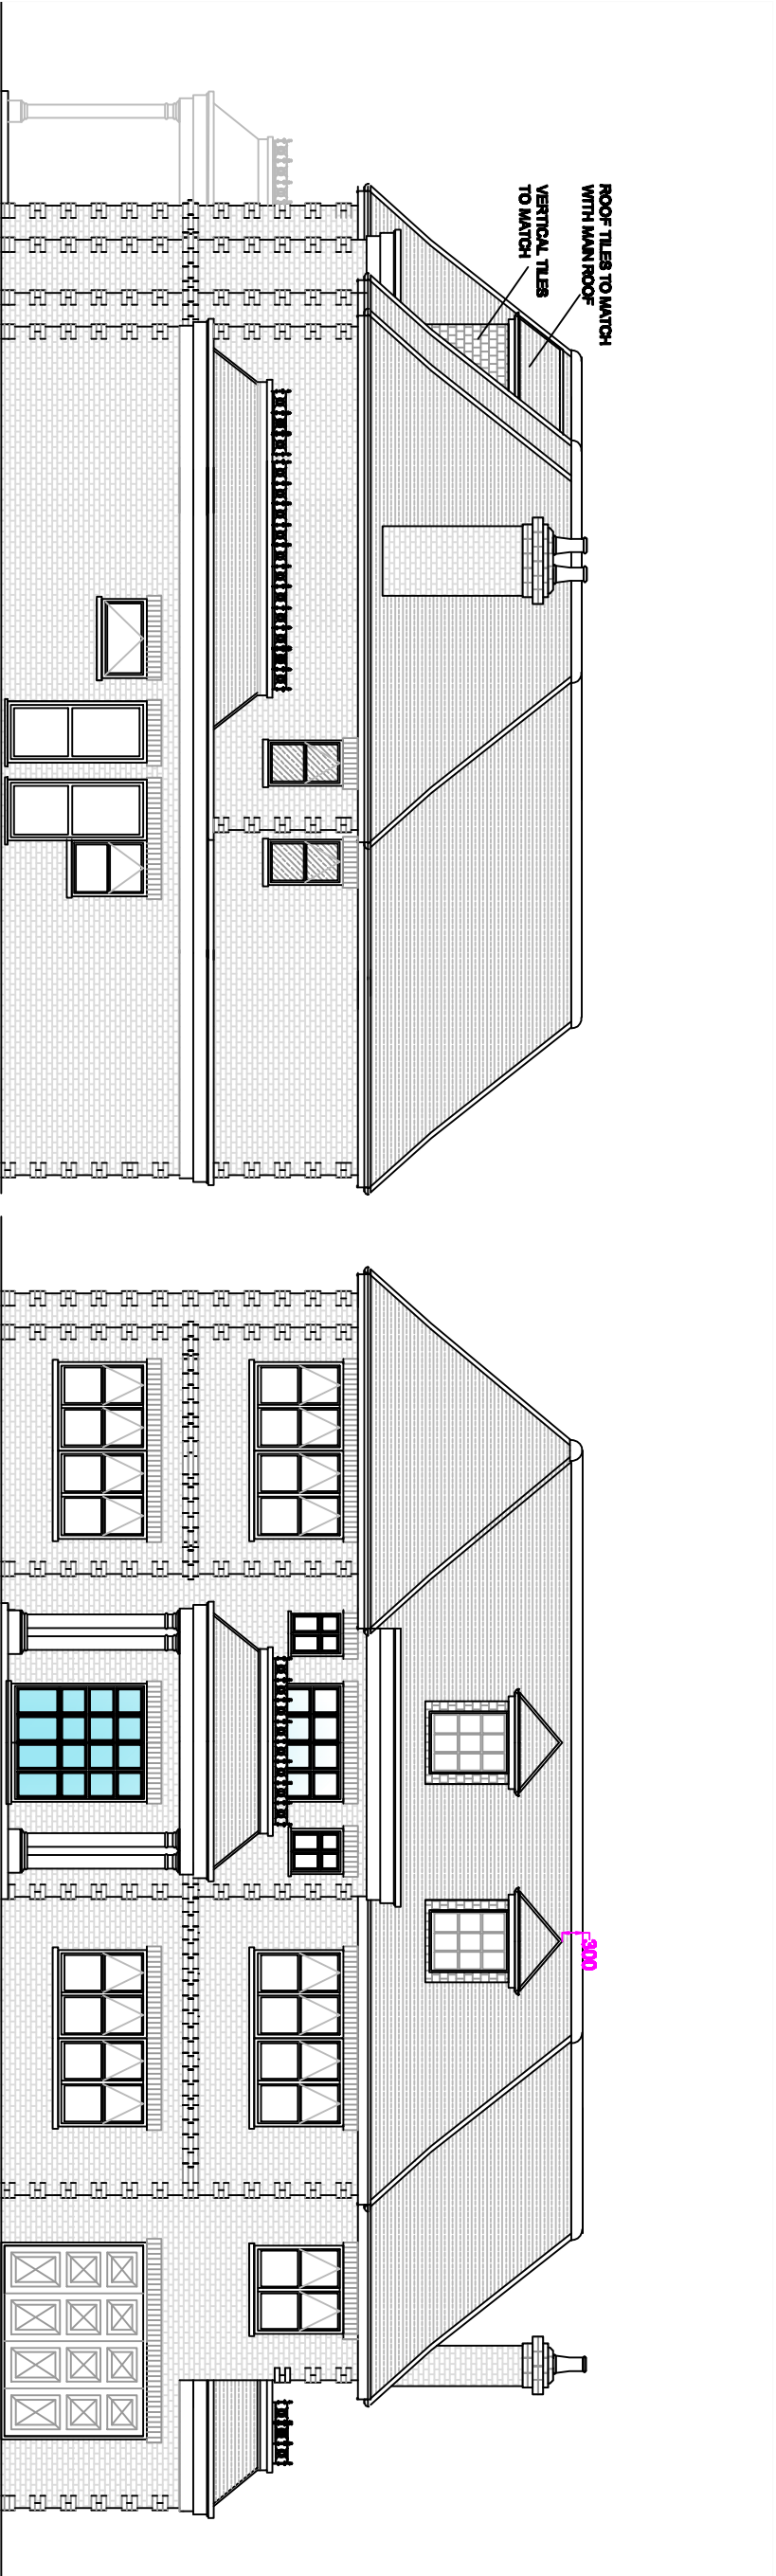


PROPOSED SIDE

PROPOSED FRONT

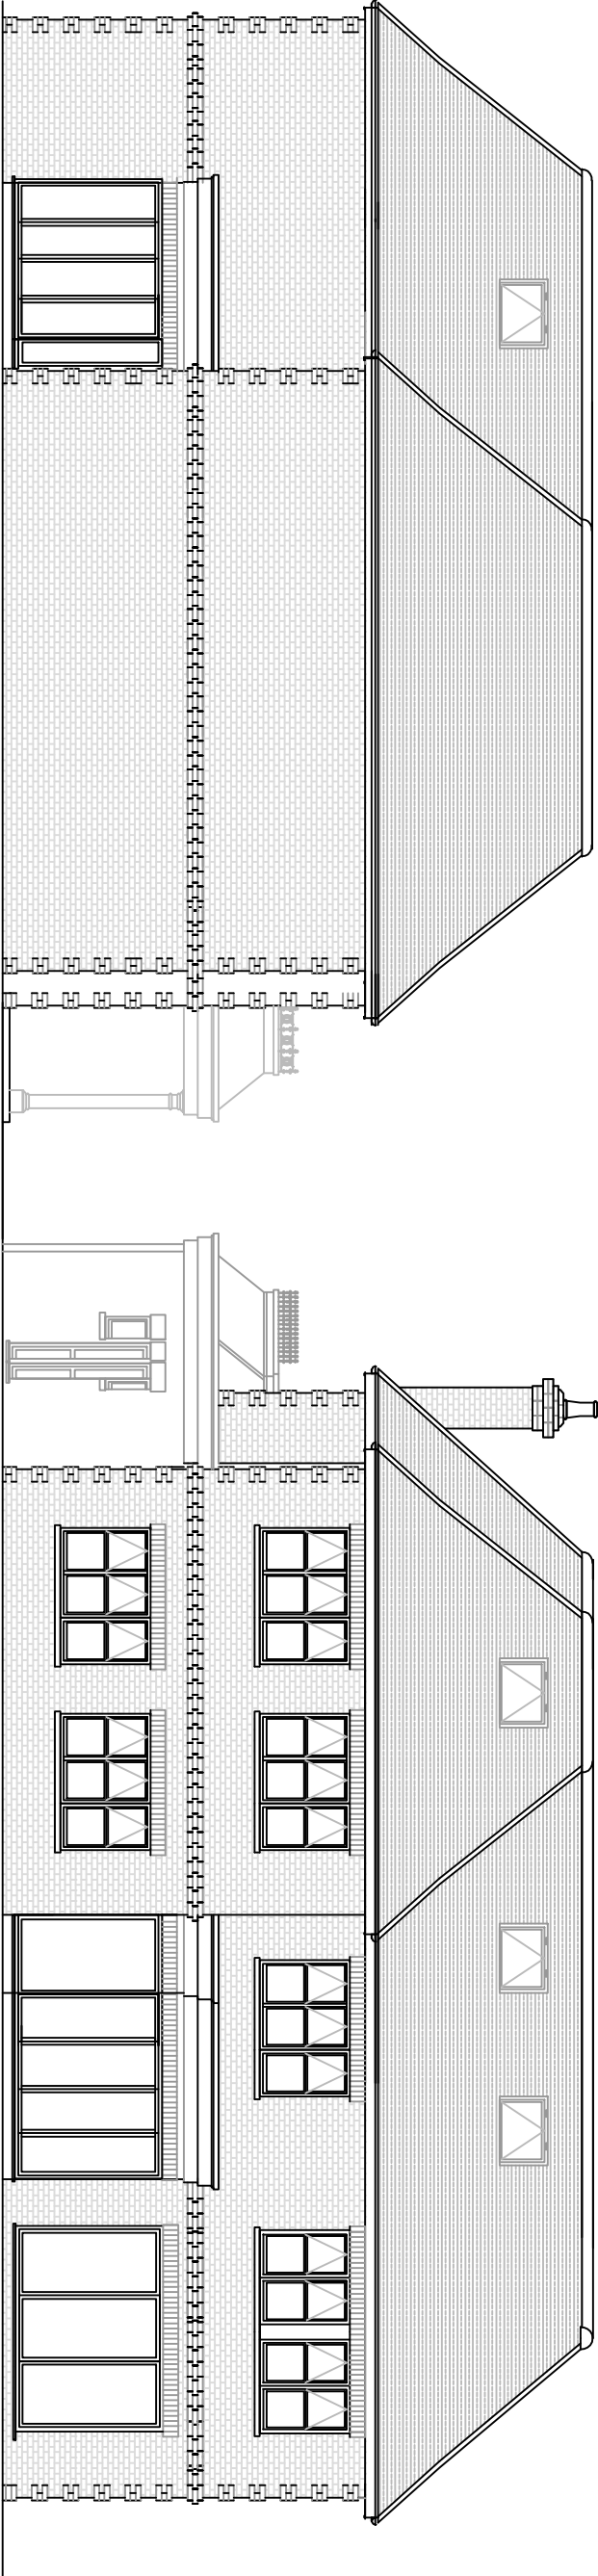

PROPOSED SIDE

PROPOSED REAR

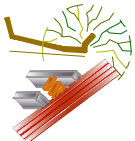

LONDON
CONSULTANTS LTD

GENERAL NOTES 1. All dimensions in millimetres (mm). 2. Windows specified unless otherwise stated to all buildings in section and section line up. 3. Dimensions are to be obtained on site and not scaled on this plan applied for contractor only. 4. The drawings are to be used as a guide only and not a contract document. 5. The drawings are to be used as a guide only and not a contract document. 6. Any changes to the drawings must be authorised by the Architect or Building Control Officer/Planning as applicable. 7. Any Third Agreements are deemed to be the responsibility of the client unless the Architect is specifically requested under a separate agreement to undertake such matters. 8. It is the responsibility of the client to seek for all planning permission and all building regulations to be met. 9. All structural members are indicated within the length of the building. It is the responsibility of the contractor to measure the required length of any structural member on site.		TITLE: NEW HOUSE		DATE: 20.08.2013	
		SCALE: 1:100		DRAWING NUMBER: 6L406	
		SITE ADDRESS: TIMBOS BIRCH MEAD FARNBOROUGH PARK, BROMLEY		DRAWN: J.V	
				CHECK: R.K	
				REV:	