



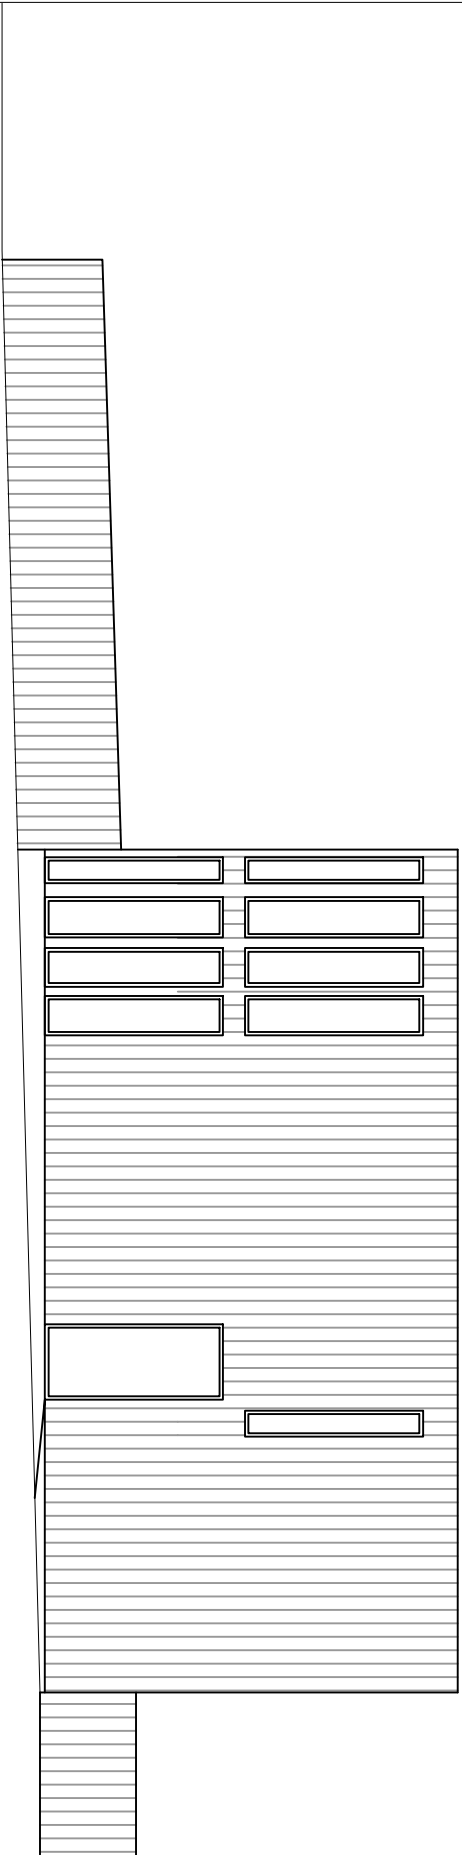

PROPOSED SIDE



BLACK SATIN  
VERTICAL CLADDING

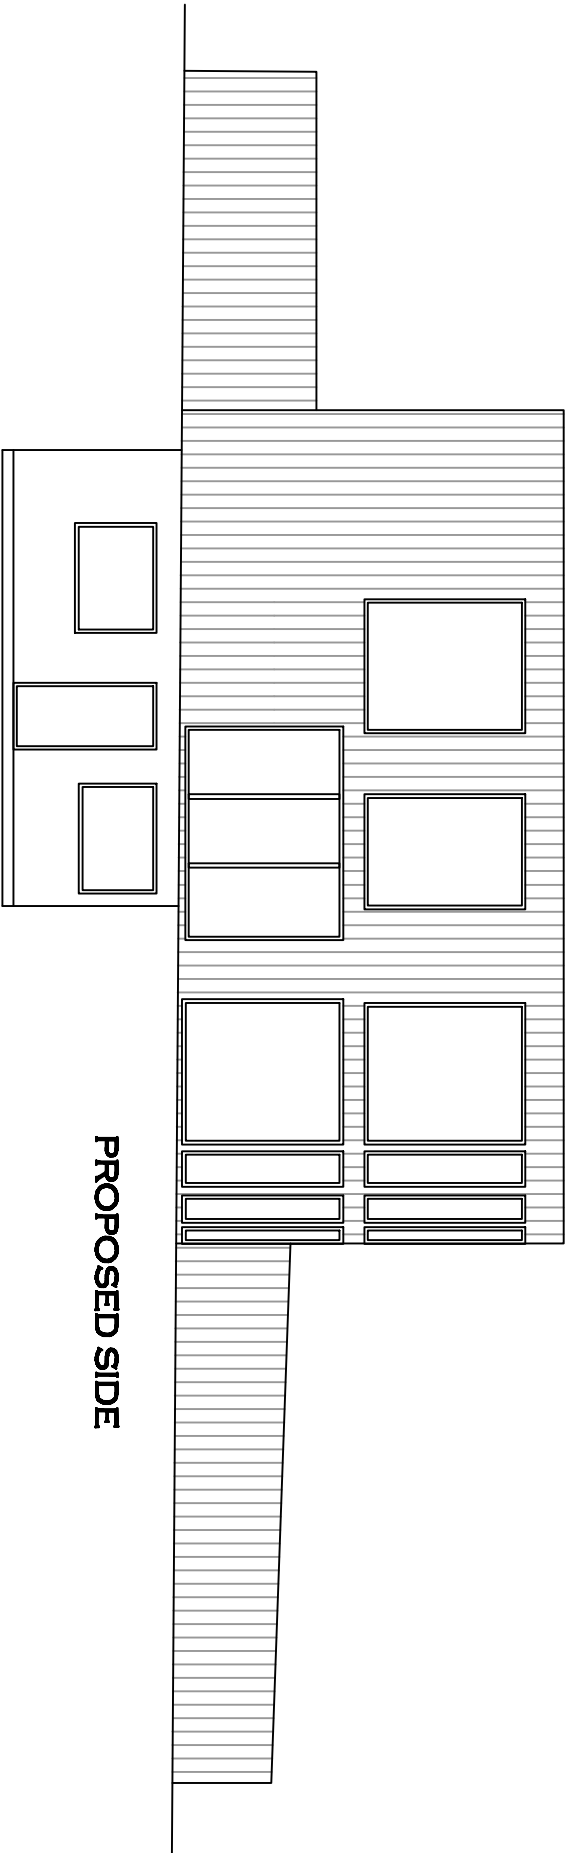

PROPOSED SIDE

**GENERAL NOTES**

1. All dimensions in millimetres (mm).

2. Make openings in accordance with the relevant building code.

3. Dimensions are to be obtained on site and not stated on the plan supplied for contractor only.

4. The contractor is responsible for the construction of the building.

5. Work should be completed in accordance with the relevant building code.

6. Any changes to this drawing must be authorised by the Architect or Building Control Officer/Planning as applicable.

7. Party Wall Agreements are deemed to be the responsibility of the client unless the Architect is specifically appointed under a separate agreement to undertake such work.

8. It is the responsibility of the client to seek for all planning permission and all building regulations to be complied with.

9. All structural members are indicated without the length of the bearing. It is the responsibility of the contractor to measure the required length of any structural member on site.



**LONDON**  
CONSULTANTS LTD

|                                      |  |                        |            |
|--------------------------------------|--|------------------------|------------|
| PROPOSAL:<br>NEW HOUSE               |  | DATE: 27.03.2018       |            |
| SCALE:                               |  | DRAWING NUMBER: WES-19 |            |
| SITE ADDRESS:<br>133A MAYBANK AVENUE |  | DRAWN: J.V             | CHECK: R.K |
|                                      |  | REV:                   |            |

