



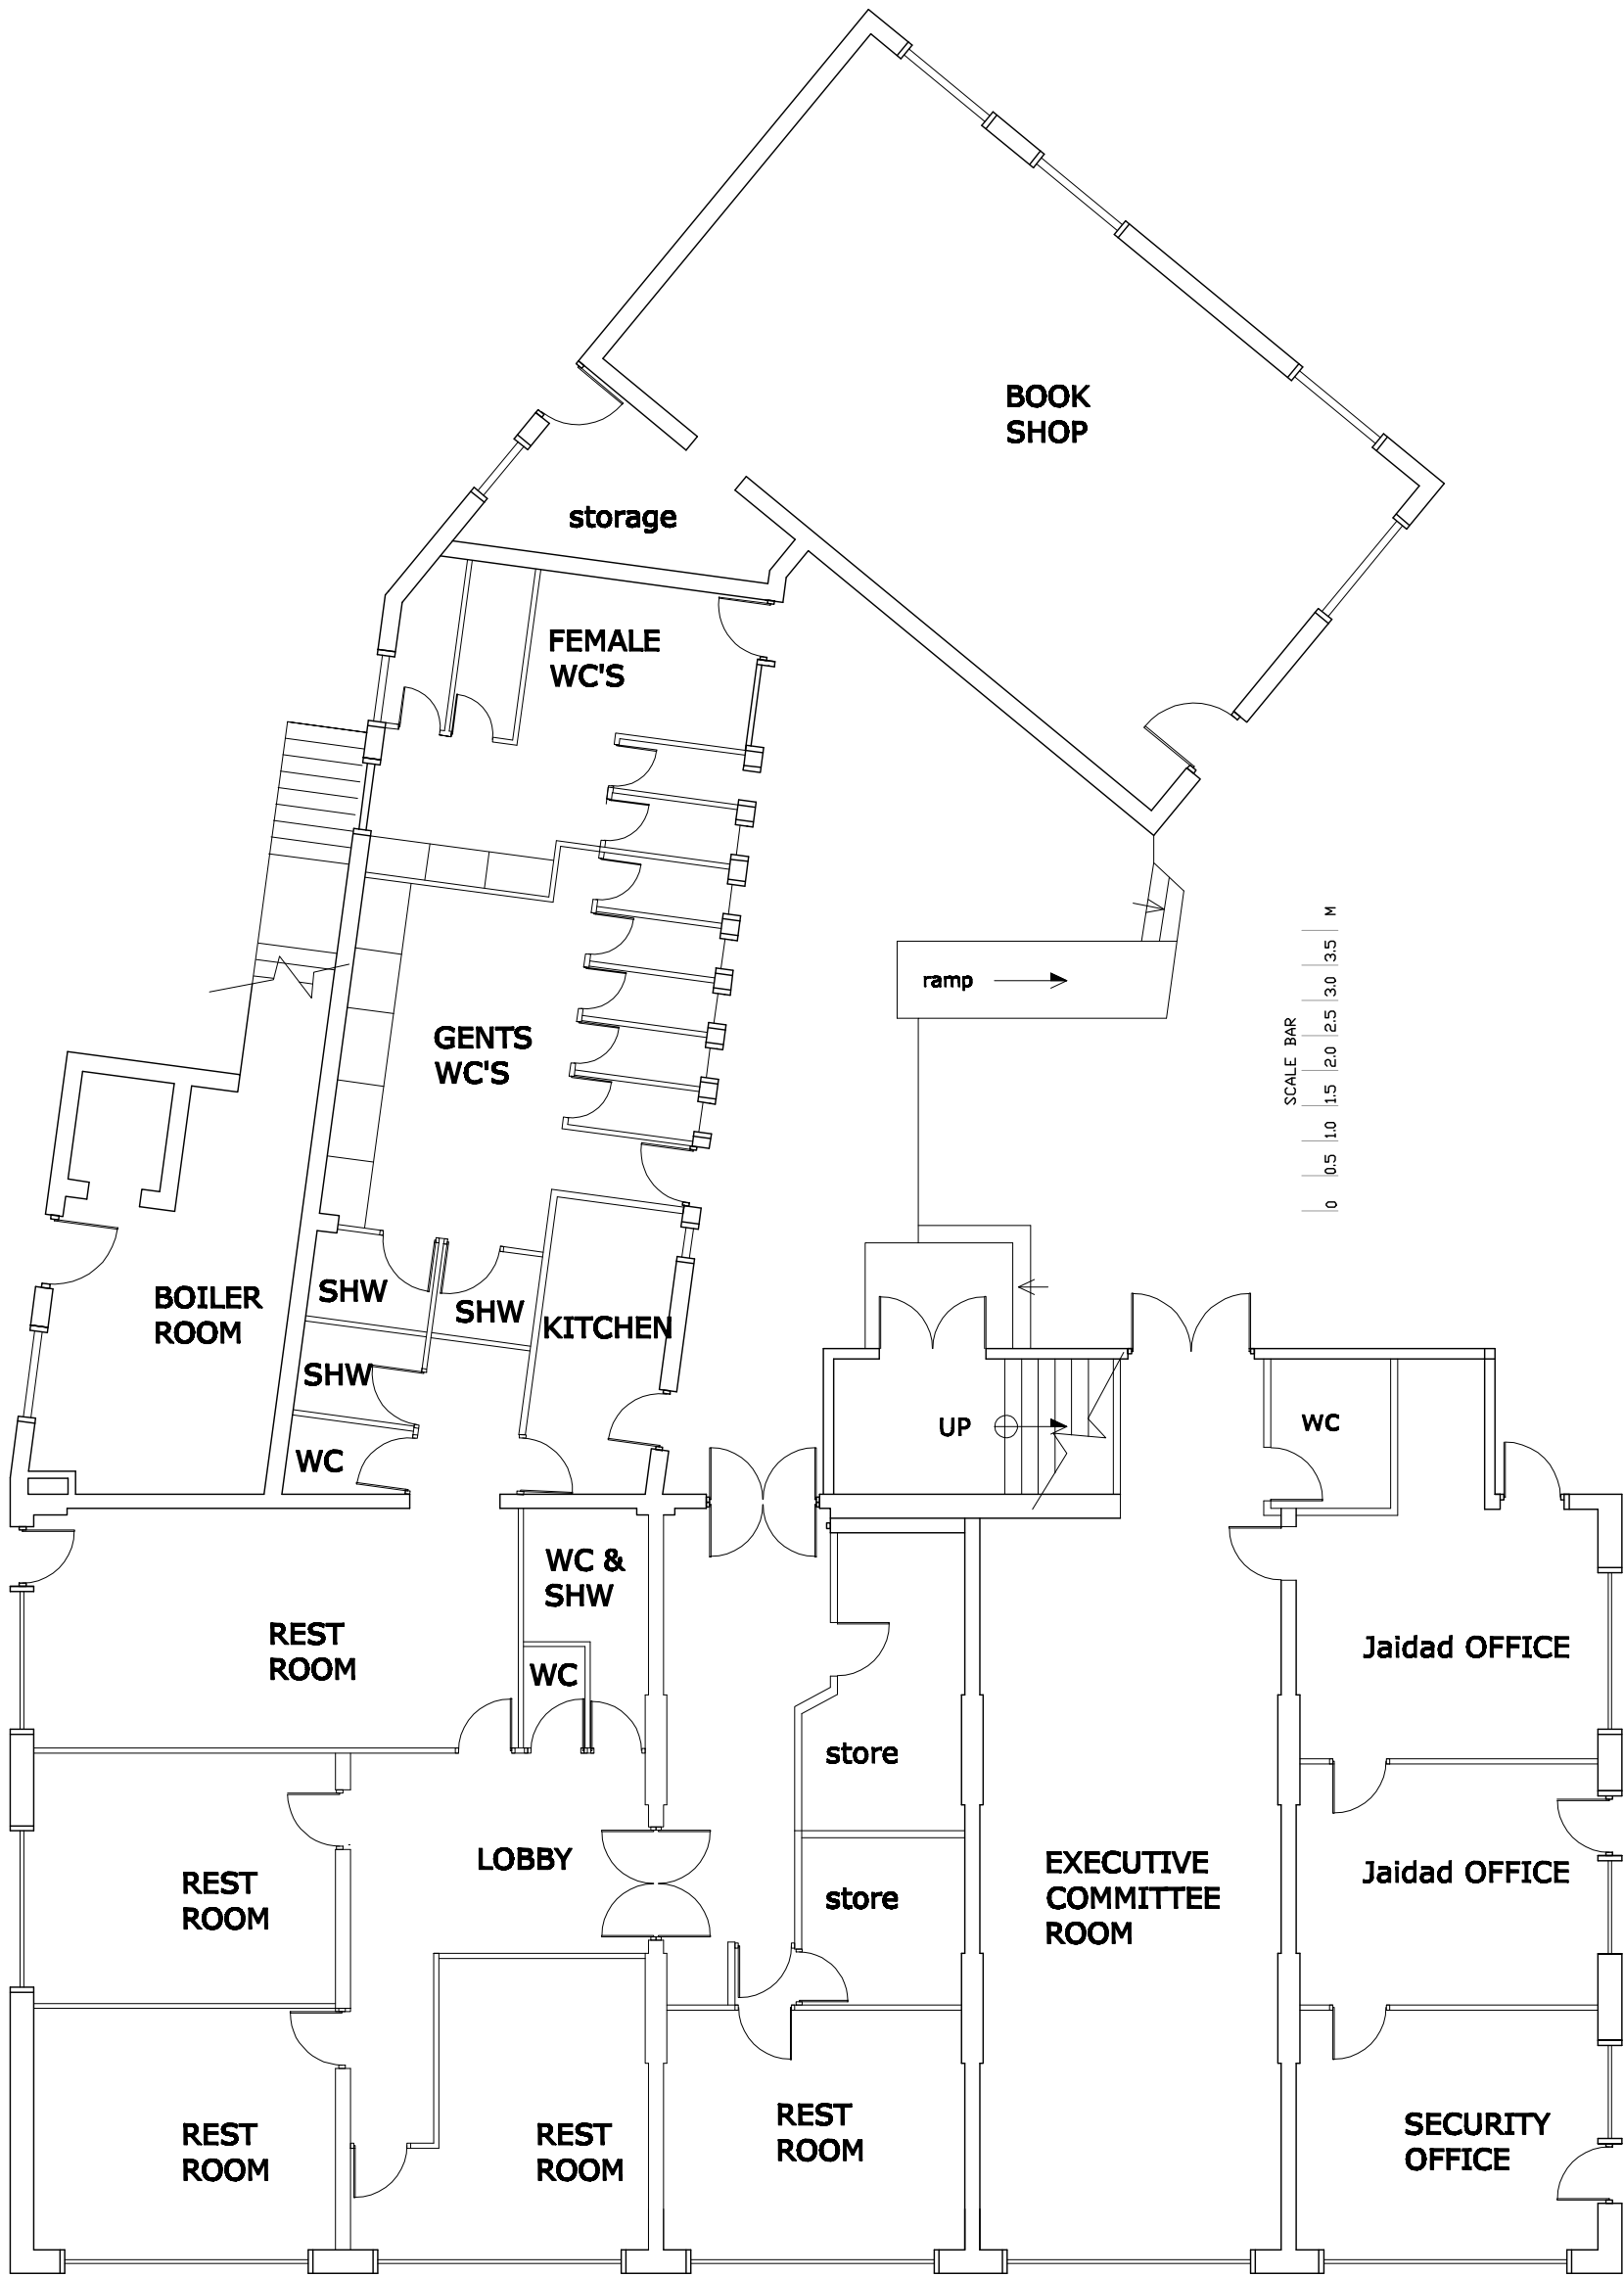


Existing Ground Floor

GENERAL NOTES
1. All dimensions are in millimetres (mm).
2. Main structural elements to be shown in series and battery back up.
3. Dimensions are to be obtained on site and not scaled off this plan applied for contractor only.
4. Finished room dimensions may vary to those stated on this plan.
5. Work although specified may not be part of the agreed schedule of 'works/contract'.
6. Any changes to this drawing must be advised/consulted by the Architect or Building Control.
7. The drawing is for information only and is not to be used for construction purposes.
8. It is the responsibility of the client to ensure that the Architect is specifically appointed under a separate agreement to undertake such matters.
9. It is the responsibility of the client to ensure that the Architect is specifically appointed under a separate agreement to undertake such matters.
10. All structural members are calculated without the length of the bearing. It is the responsibility of the contractor to measure the required length of any structural member on site.

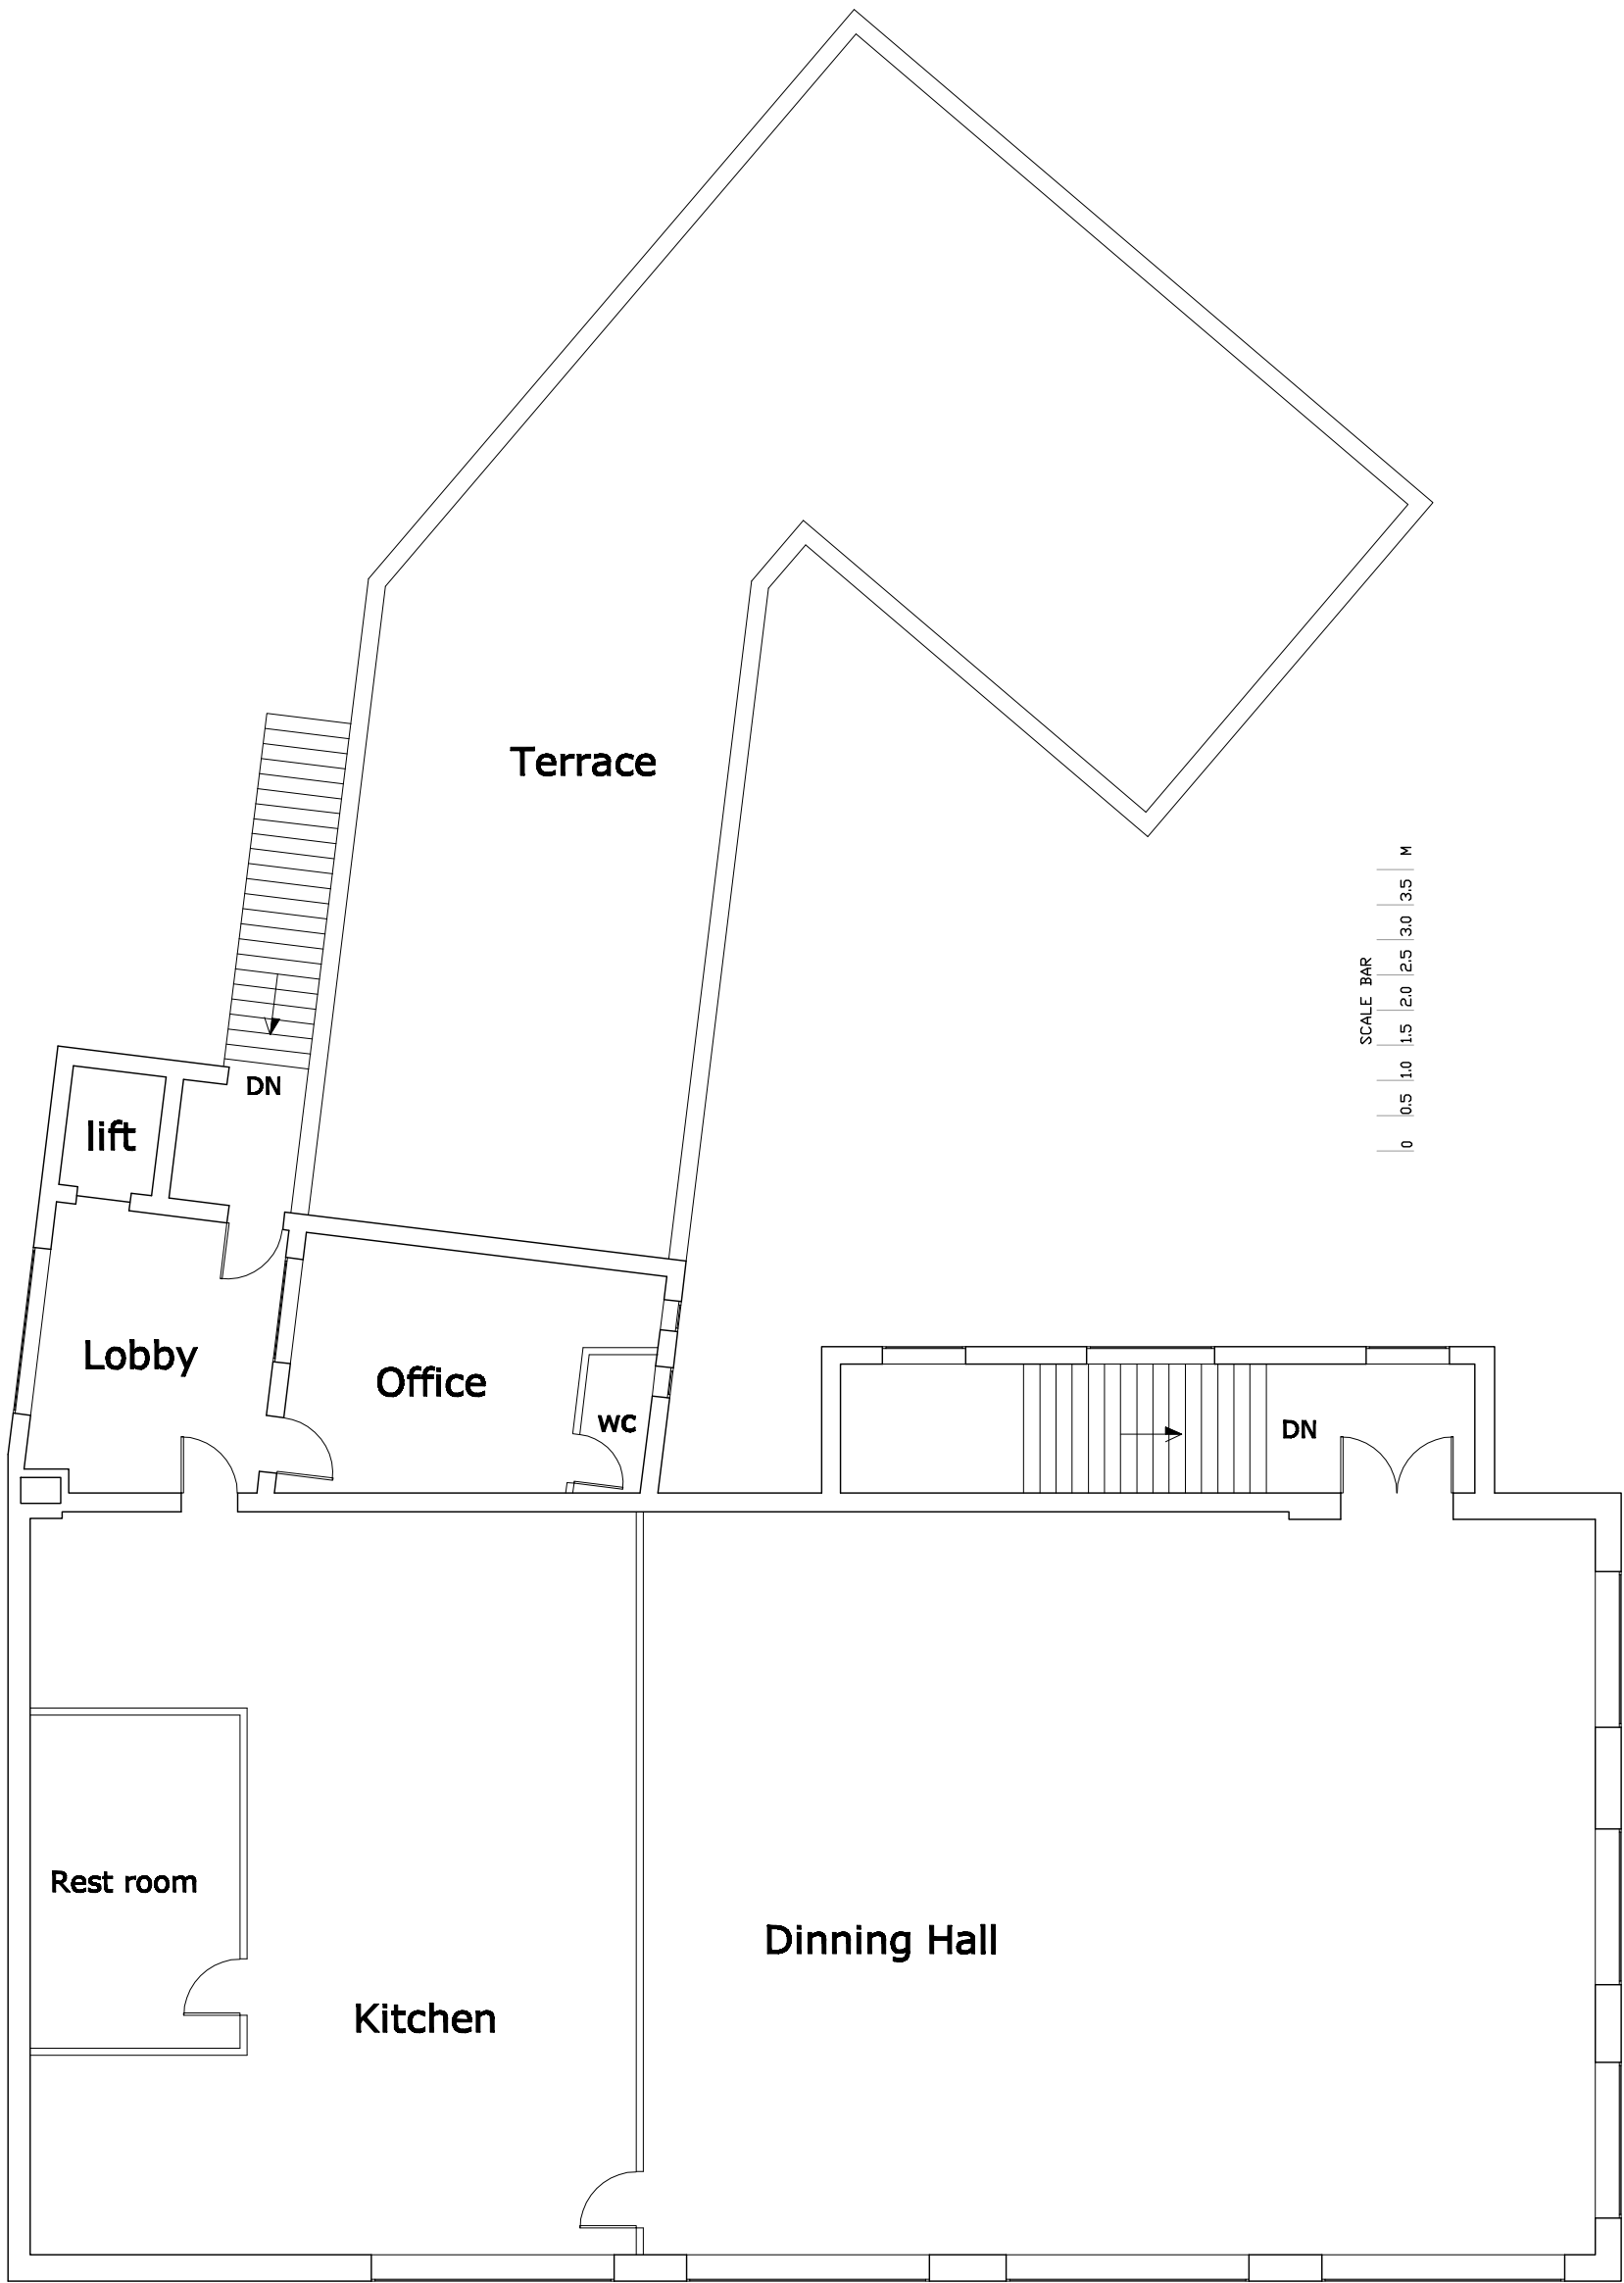


Existing First Floor

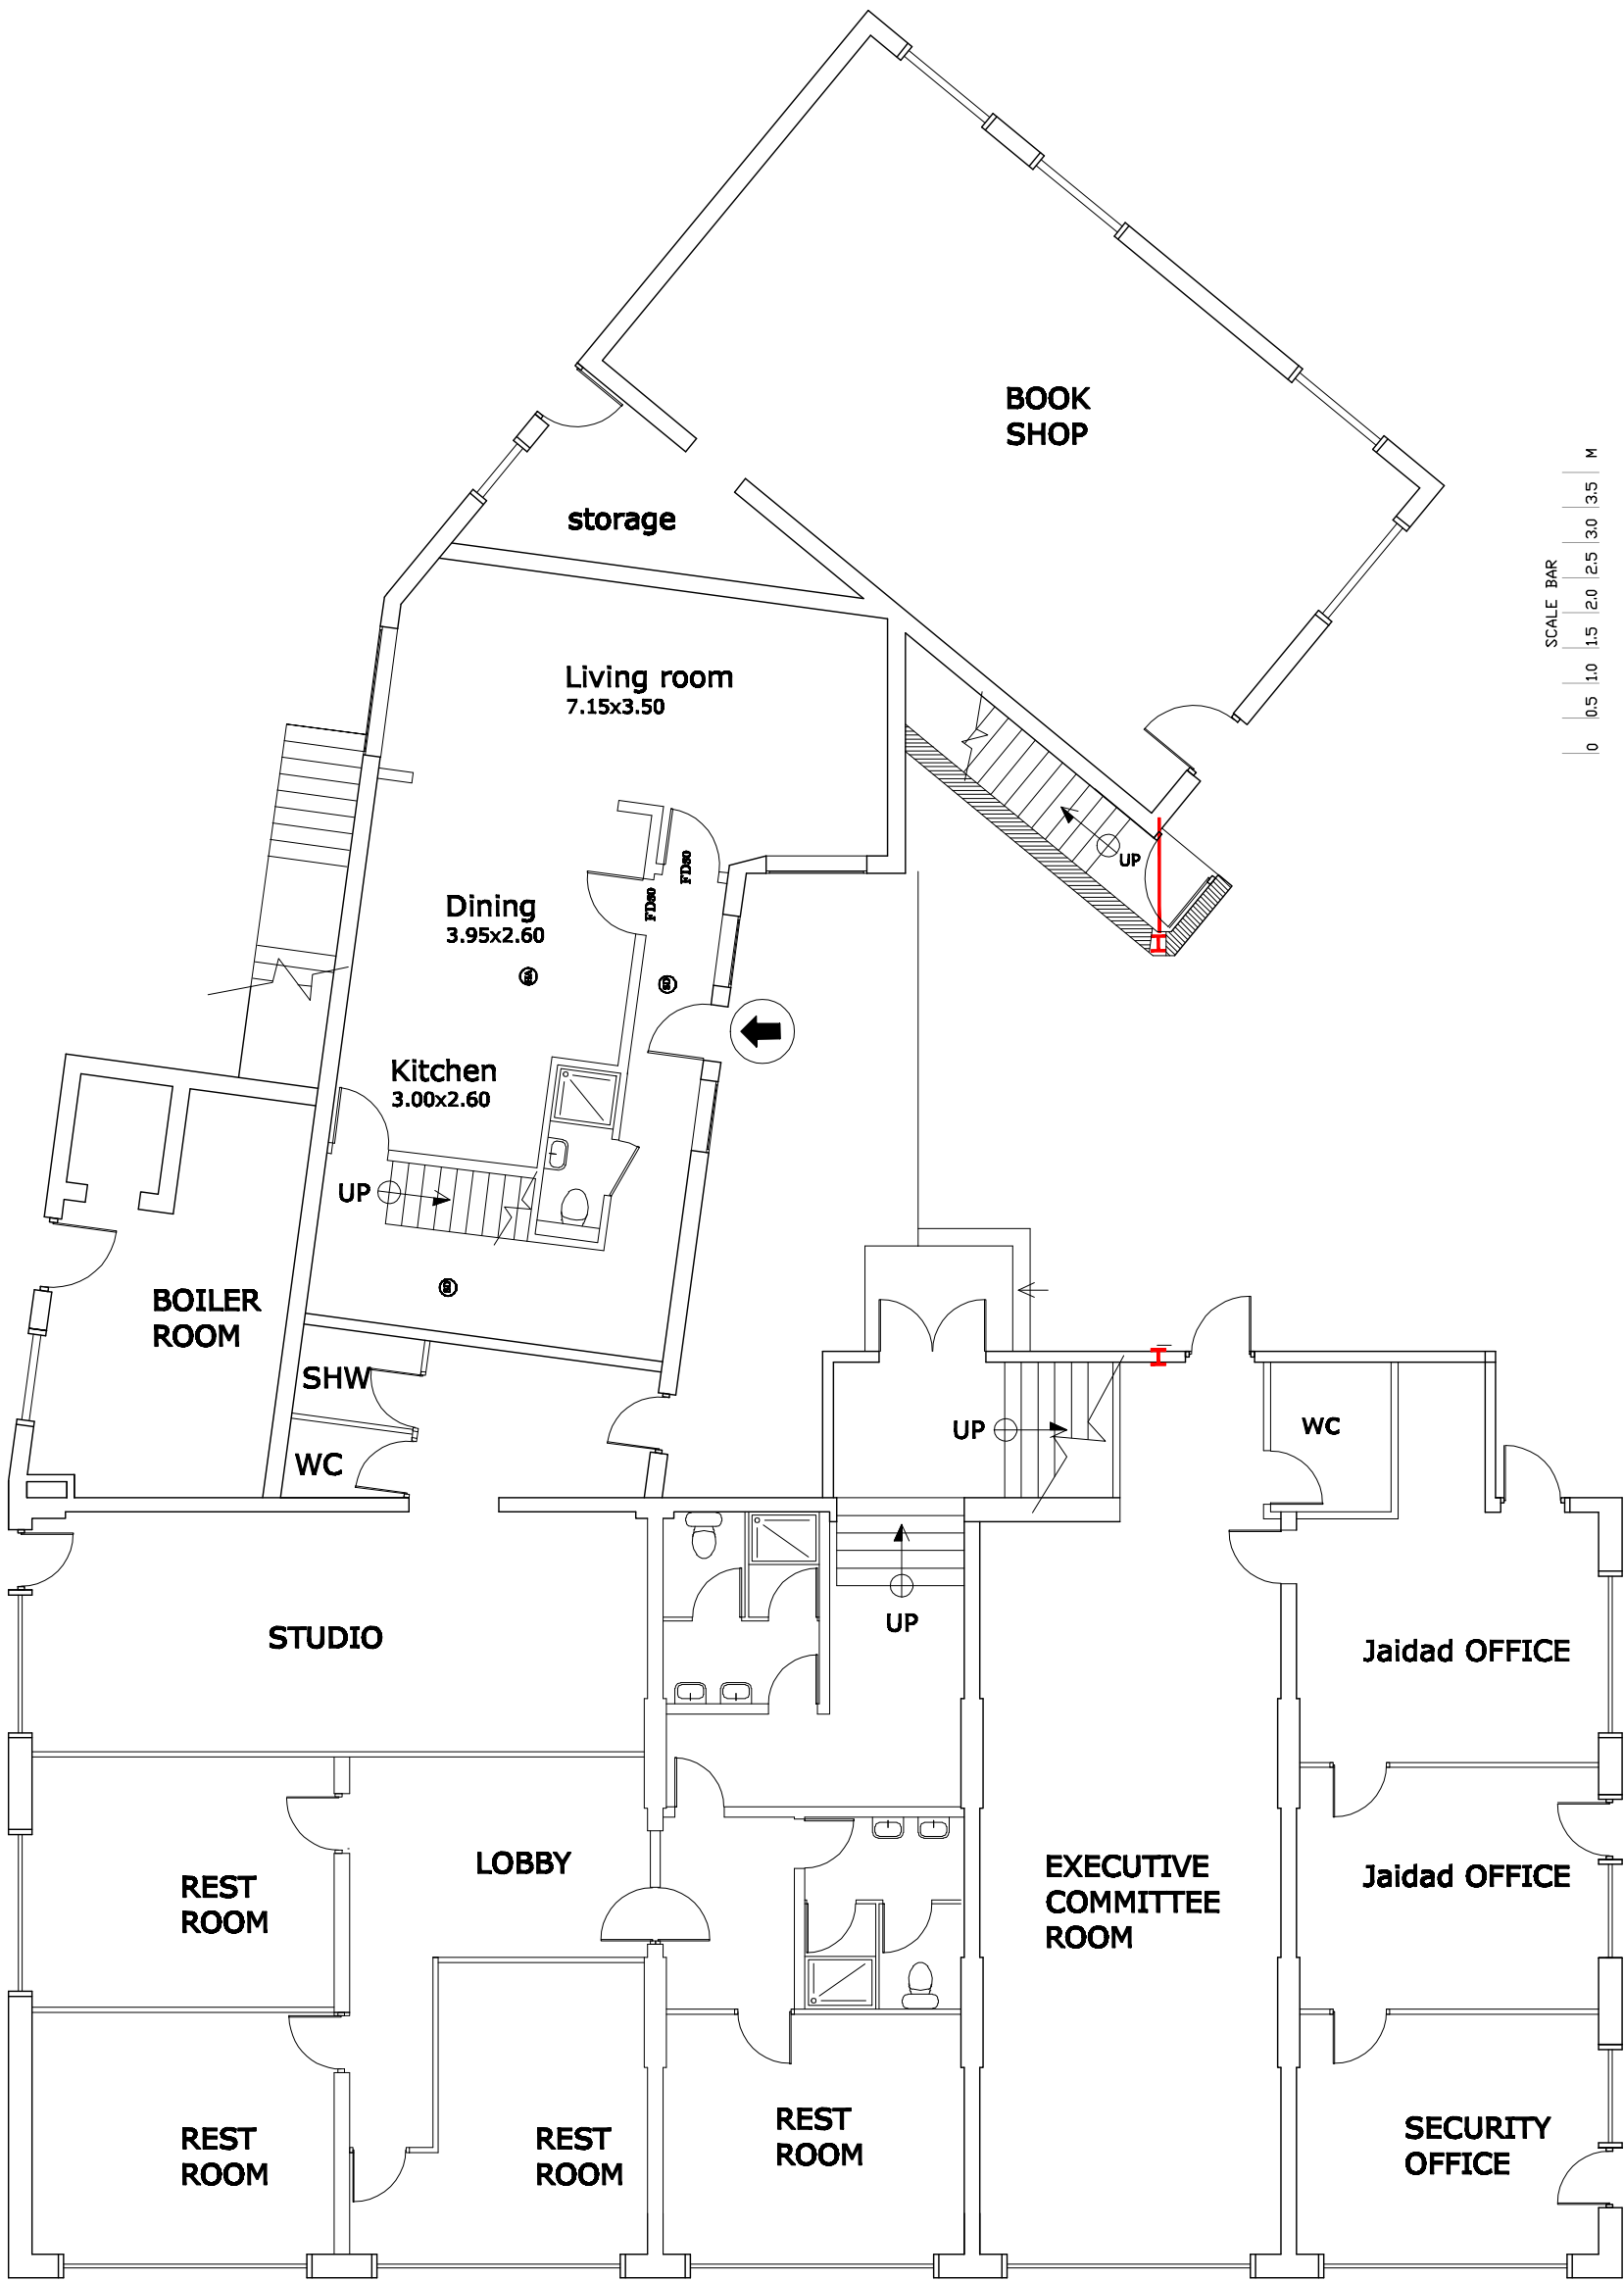

Proposed Ground Floor

GENERAL NOTES
1. All dimensions are in millimeters (mm).
2. All dimensions are to be obtained on site and not scaled off this plan applied for contractor only.
3. Dimension are to be obtained on site and not scaled off this plan applied for contractor only.
4. Finished room dimensions may vary to those stated on the plan.
5. Work although specified may not be part of the agreed schedule of work/contract.
6. Any changes to this drawing must be advised/consulted by the Architect or Building Control.
7. The drawing is for information only and is not to be used for construction purposes.
8. It is the responsibility of the client to ensure that the drawing is not used for construction purposes.
9. All structural members are calculated without the length of the bearing. It is the responsibility of the contractor to measure the required length of any structural member on site.

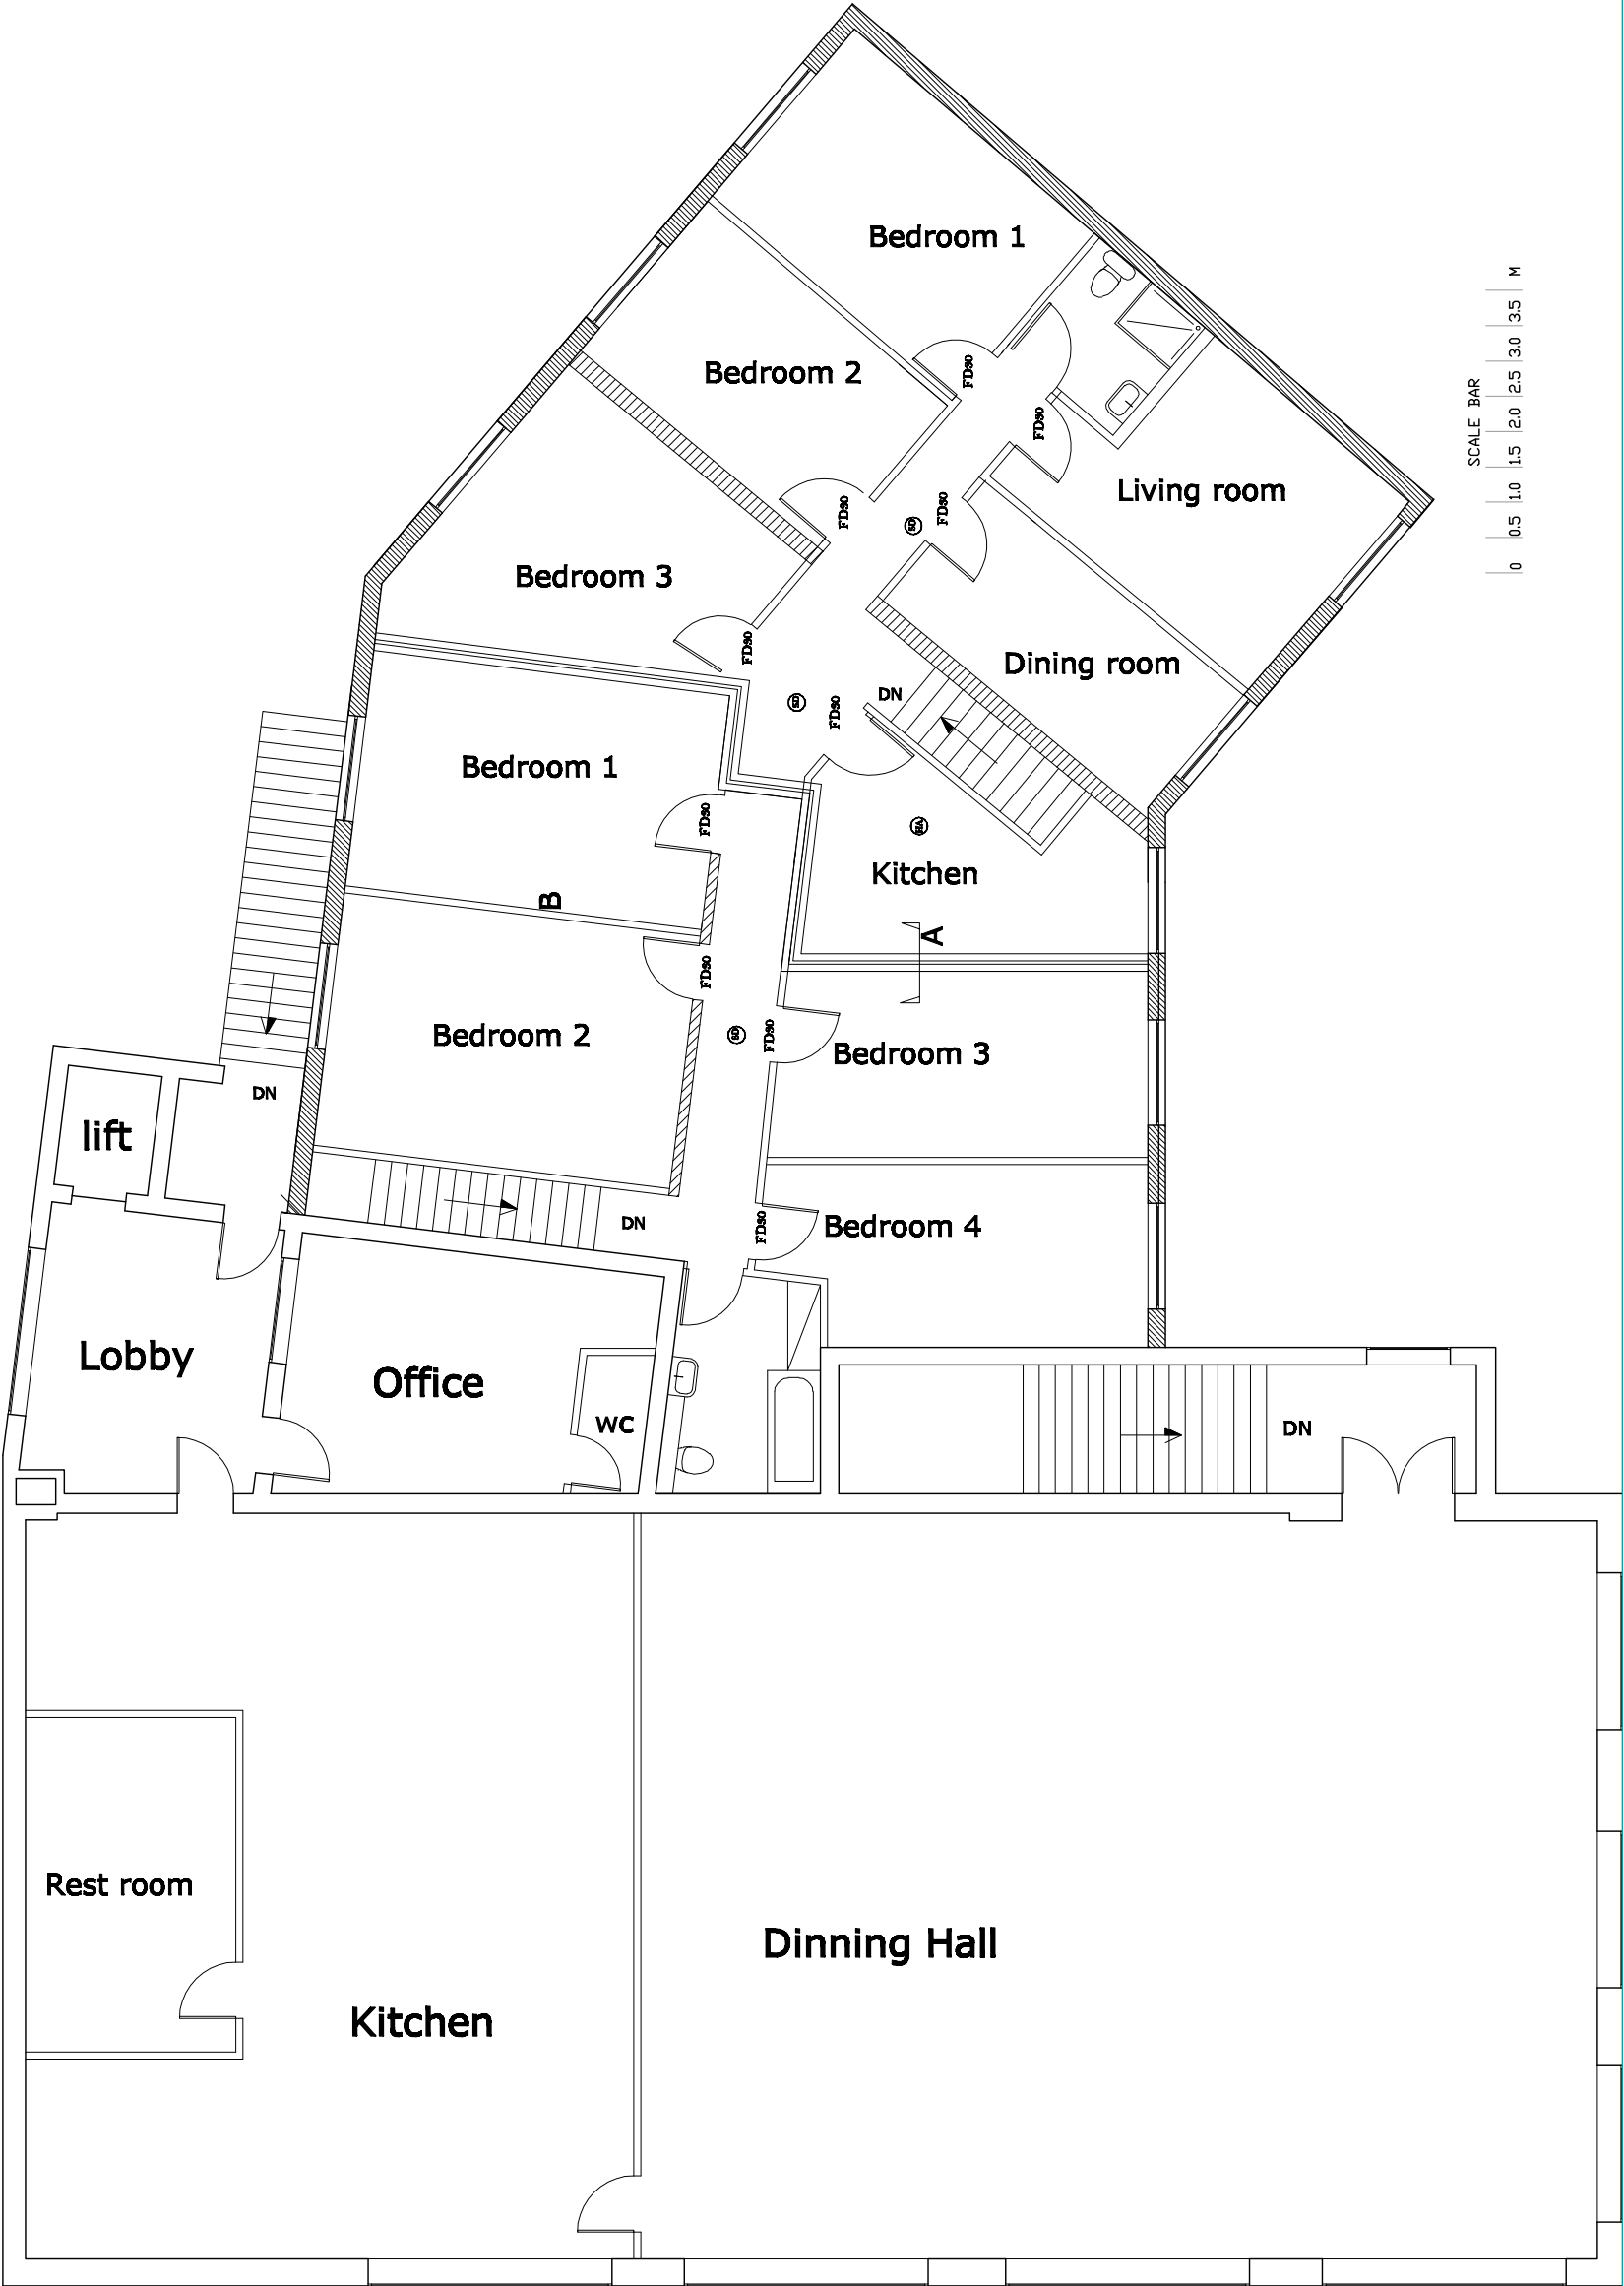


Proposed First Floor

GENERAL NOTES
1. All dimensions are in millimetres (mm).
2. Main structural members are shown in solid lines.
3. Dimensions are to be obtained on site and not scaled off this plan applied for contractor only.
4. Finished room dimensions may vary to those stated on this plan.
5. Work shown on this drawing must be approved/consented by the Architect or Building Control.
6. Any changes to this drawing must be approved/consented by the Architect or Building Control.
7. The contractor is responsible for obtaining all necessary permissions and consents.
8. It is the responsibility of the client to ensure that the building is used in accordance with the planning permission and full building regulations to be granted before any work starts.
9. All structural members are calculated without the length of the bearing. It is the responsibility of the contractor to measure the required length of any structural member on site.

AHMADIYA MUSLIM ASSOCIATION UK
JAIDAD DEPARTMENT
Baitul Futuh

New Flat above Book shop

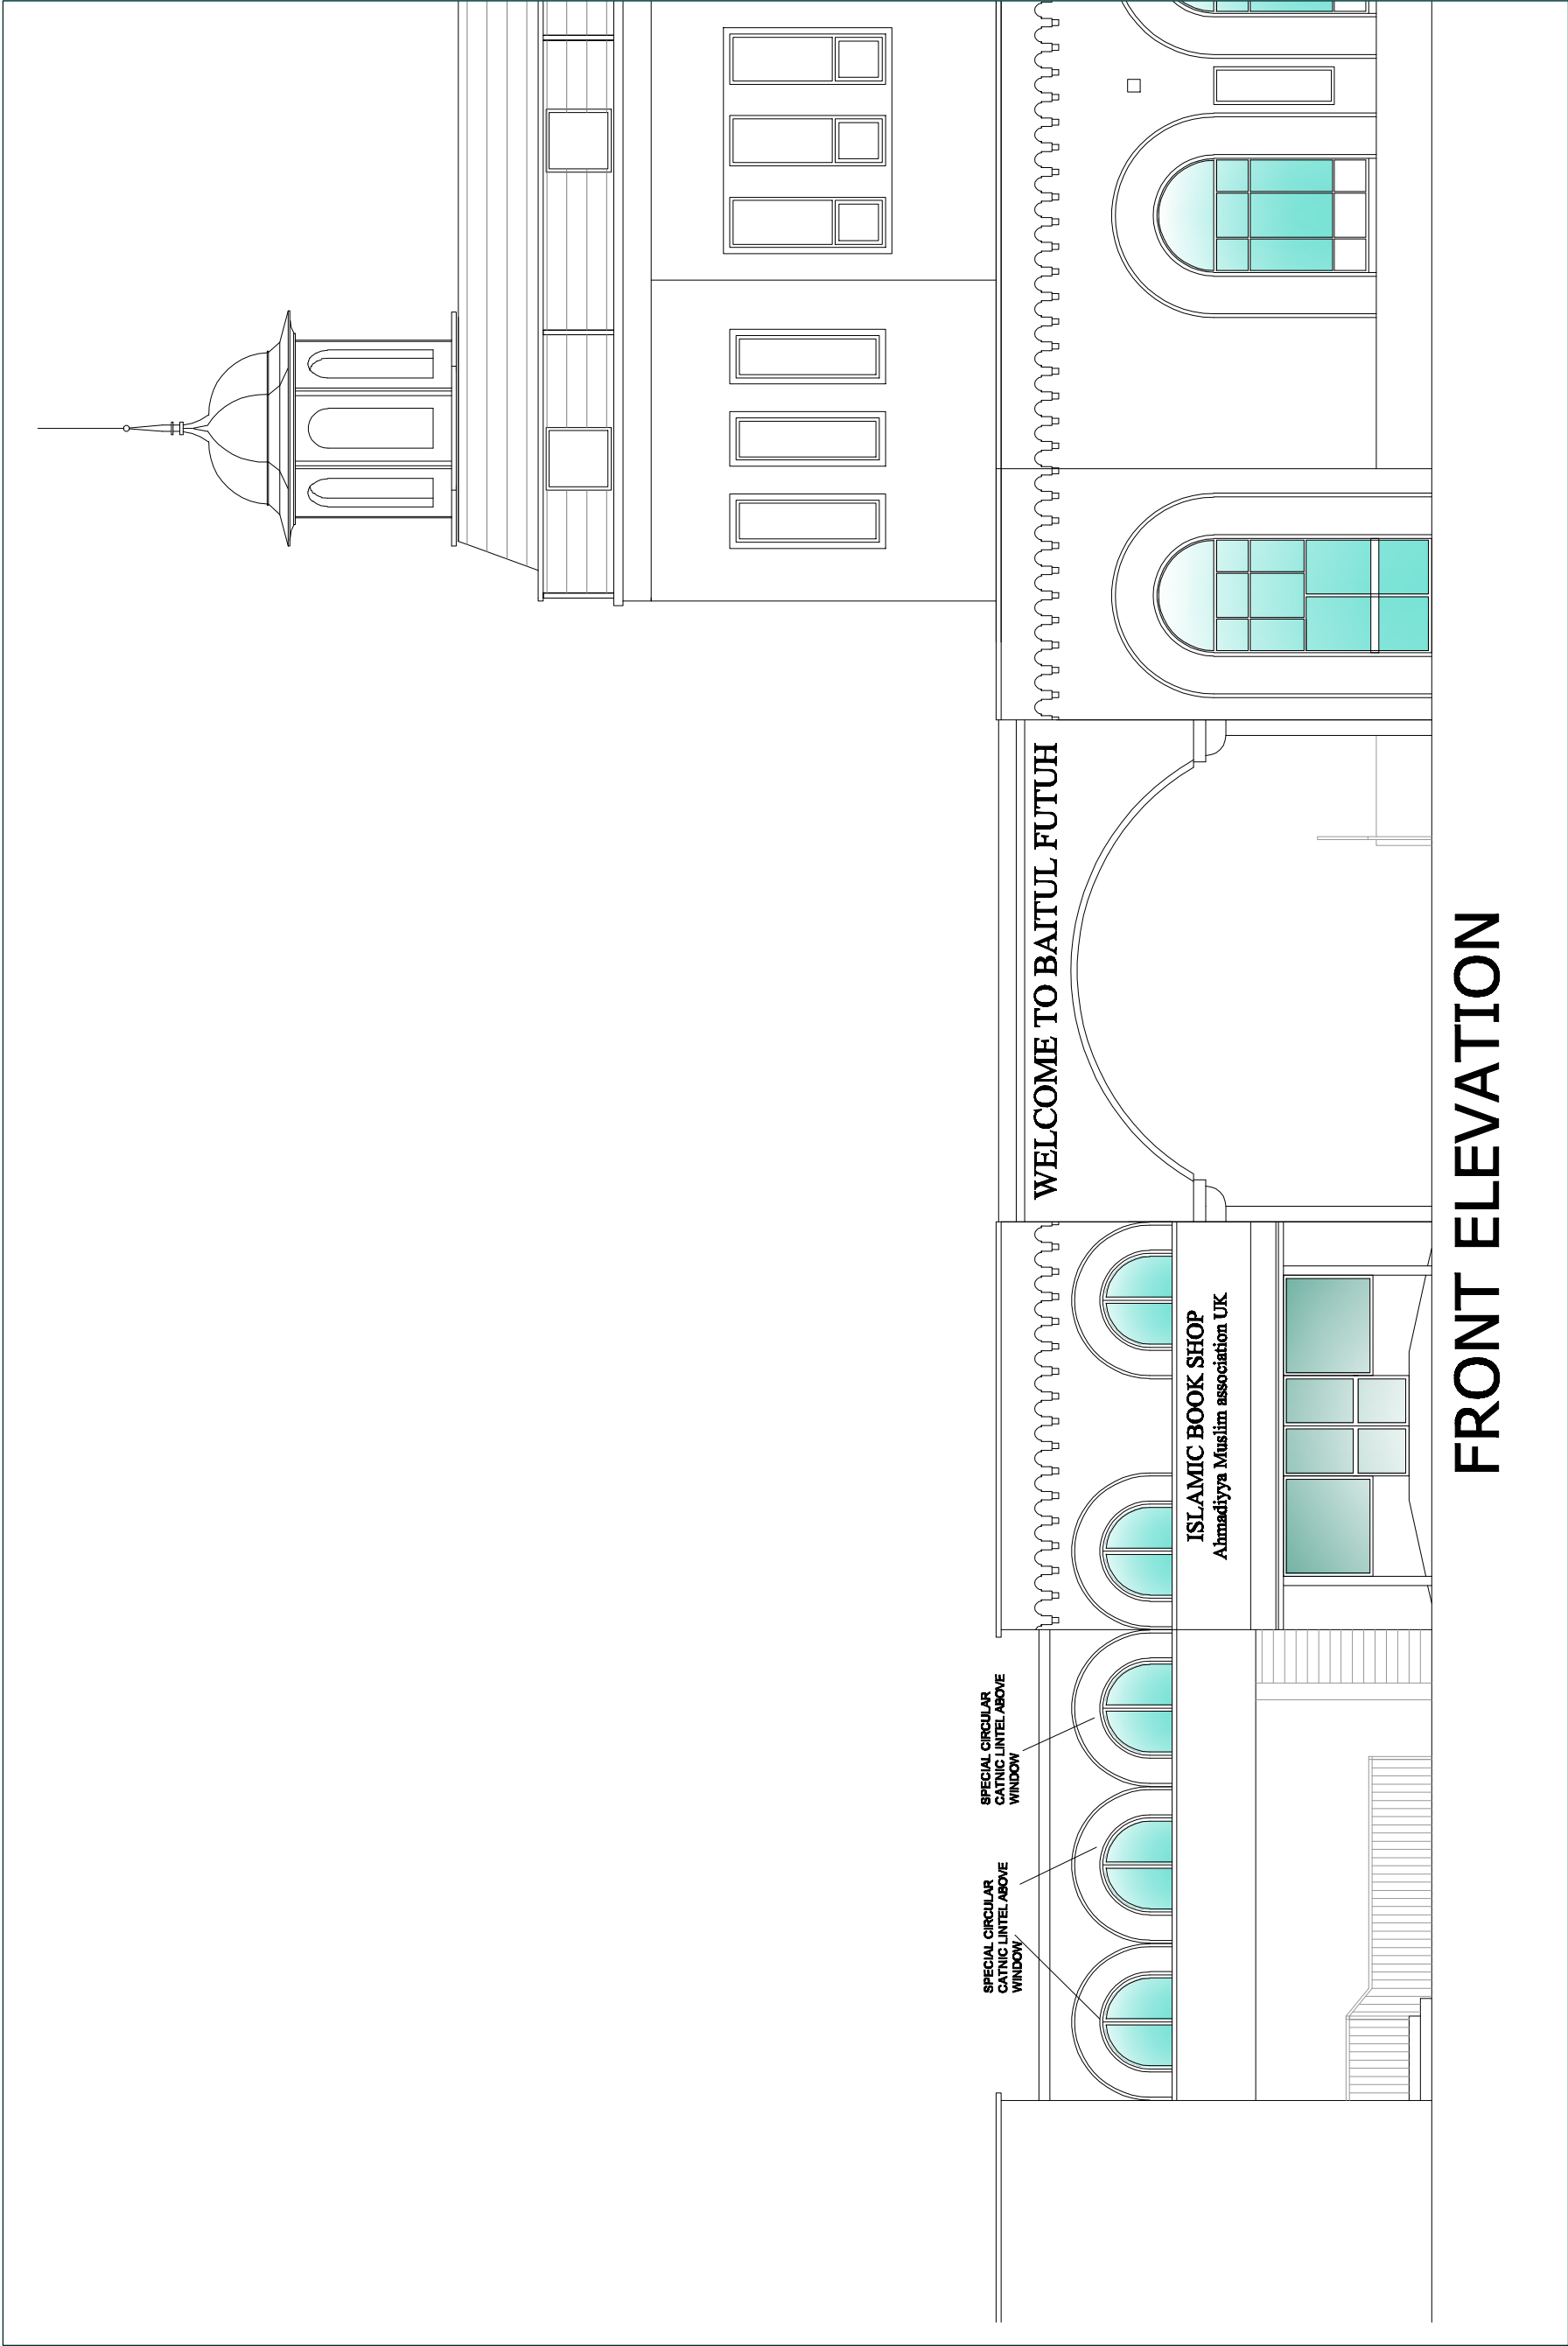

GENERAL NOTES

1. All dimensions are in millimetres (mm).
2. All dimensions are to be obtained on site and not scaled off this plan applied for contractor only.
3. Dimension are to be obtained on site and not scaled off this plan applied for contractor only.
4. Finished room dimensions may vary to those stated on the plan.
5. Work although specified may not be part of the agreed schedule of 'works/contract'.
6. Any changes to the drawing must be advised/consulted by the Architect or Building Control.
7. The drawing is for information only and is not to be used for construction purposes.
8. It is the responsibility of the client to ensure that the Architect is specifically appointed under a separate agreement to undertake such matters.
9. It is the responsibility of the client to ensure that the Architect is specifically appointed under a separate agreement to undertake such matters.
10. All structural members are calculated without the length of the bearing. It is the responsibility of the contractor to measure the required length of any structural member on site.

AHMADIYYA MUSLIM ASSOCIATION UK
JAIDAD DEPARTMENT
Baitul Futuh

New Flat above Book shop