



PROPOSED FRONT ELEVATION

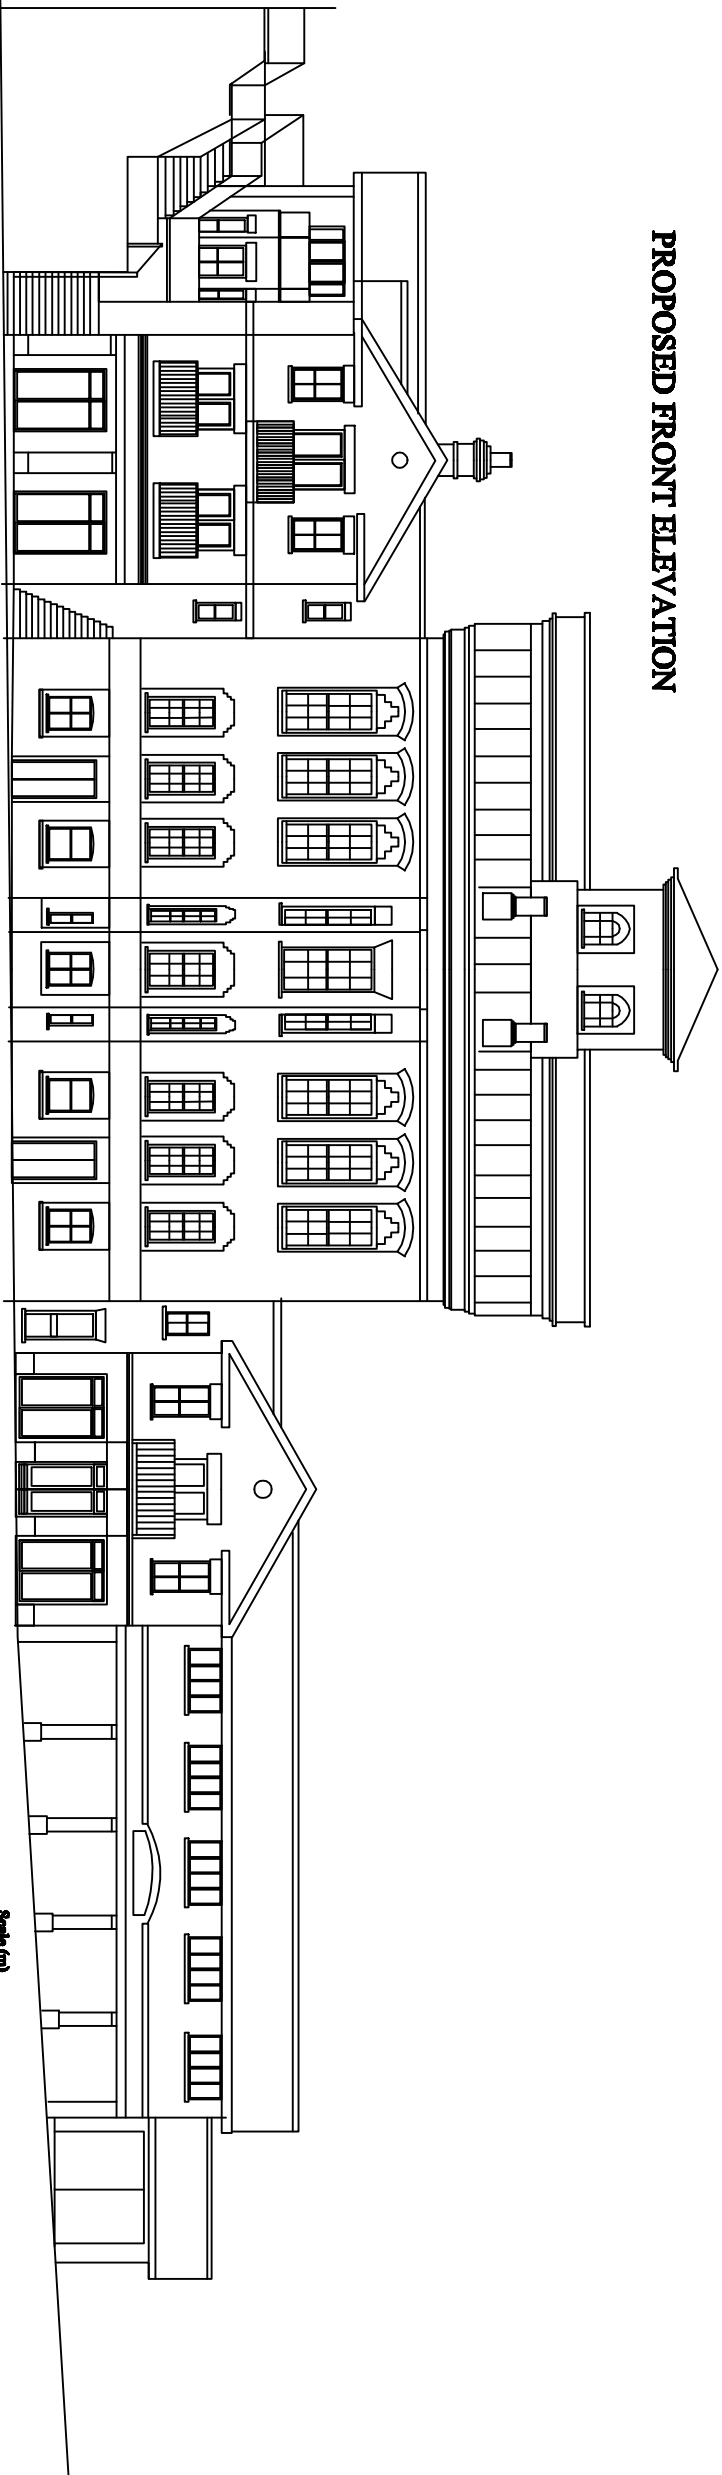

Scale (m)
0 1 2 3

24MM BETWEEN INNER
FACES OF WALL LINING,
4MM MIN GAP BETWEEN
STUDS MUST NOT BE
BRIDGED BY ANY
DIAGONAL BRACING

all existing timber
partition will be
replaced with new
timber

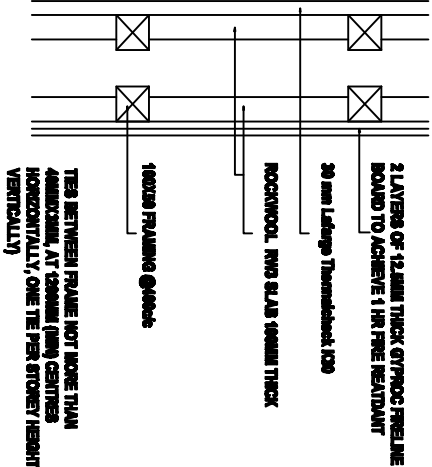

WALL TREATMENT DETAIL C/B

8,9

1 LAYERS OF 12MM THICK
GYPROC FIRELINE BOARD

ROCKWOOL ROCKWOOL RWS 45
100MM THICK

100x25 FRAMING @400mm

STUD

EXISTING PARTITION TIMBER 2 LAYERS OF 12MM
THICK GYPROC FIRELINE BOARD TO ACHIEVE 1
M FIRE RESISTANT ON EXISTENT WALL

EXISTING BRICK WALL 400 MM THICK

100MM ROCKWOOL

100x25 FRAMING @400mm


MIN 40 MM GAP

DETAIL A

F(II)

7

TANKING DETAIL
FROM OLDROYD

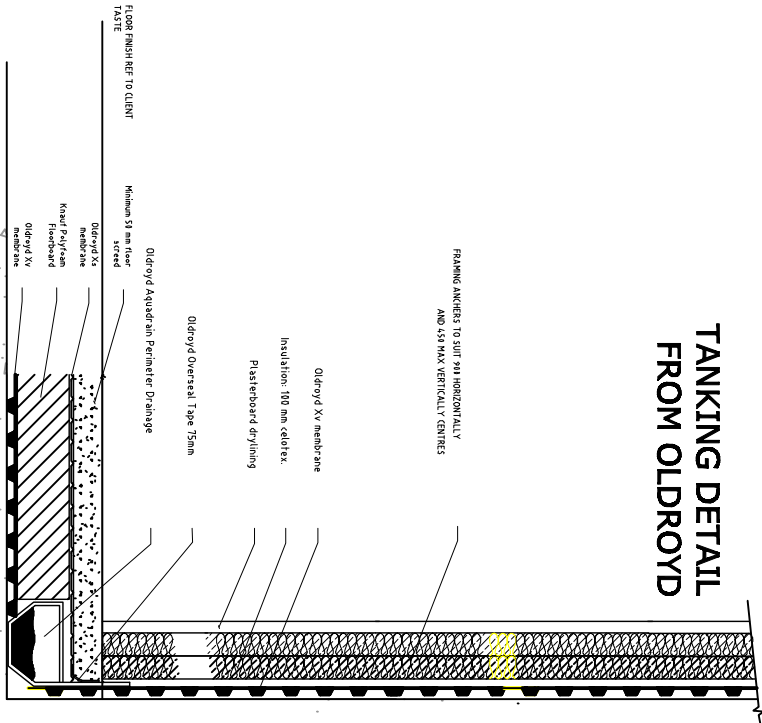

TANKING DETAIL TO BASEMENT

E

DISCLAIMER
1. This drawing is the property of LONDON CONSULTANTS LTD and is not to be used for any other project without the written consent of LONDON CONSULTANTS LTD.
2. This drawing is not to be used for any other project without the written consent of LONDON CONSULTANTS LTD.
LONDON
CONSULTANTS LTD
PLANNING • DESIGN • BUILDING • ENVIRONMENTAL • TRADING • RENEWABLES

TEL : 07704200011 EMAIL : LONDONCONSULTANTS@OUTLOOK.COM
ADDRESS: 45 CHANNELL ROAD, WOODHAY GREEN, WIP 1 4P

PROPOSAL: REDEVELOPMENT	DATE: 18.10.2015	
	SCALE: 1:200(A1)	
SITE ADDRESS: CLIFTON HALL PIER APPROACH WALTON ON THE NOZE	DRAWING NUMBER: 0404	
	DRAWN: J.F	CHECK: R.K
REV:1		