



OS MAP
1:1250

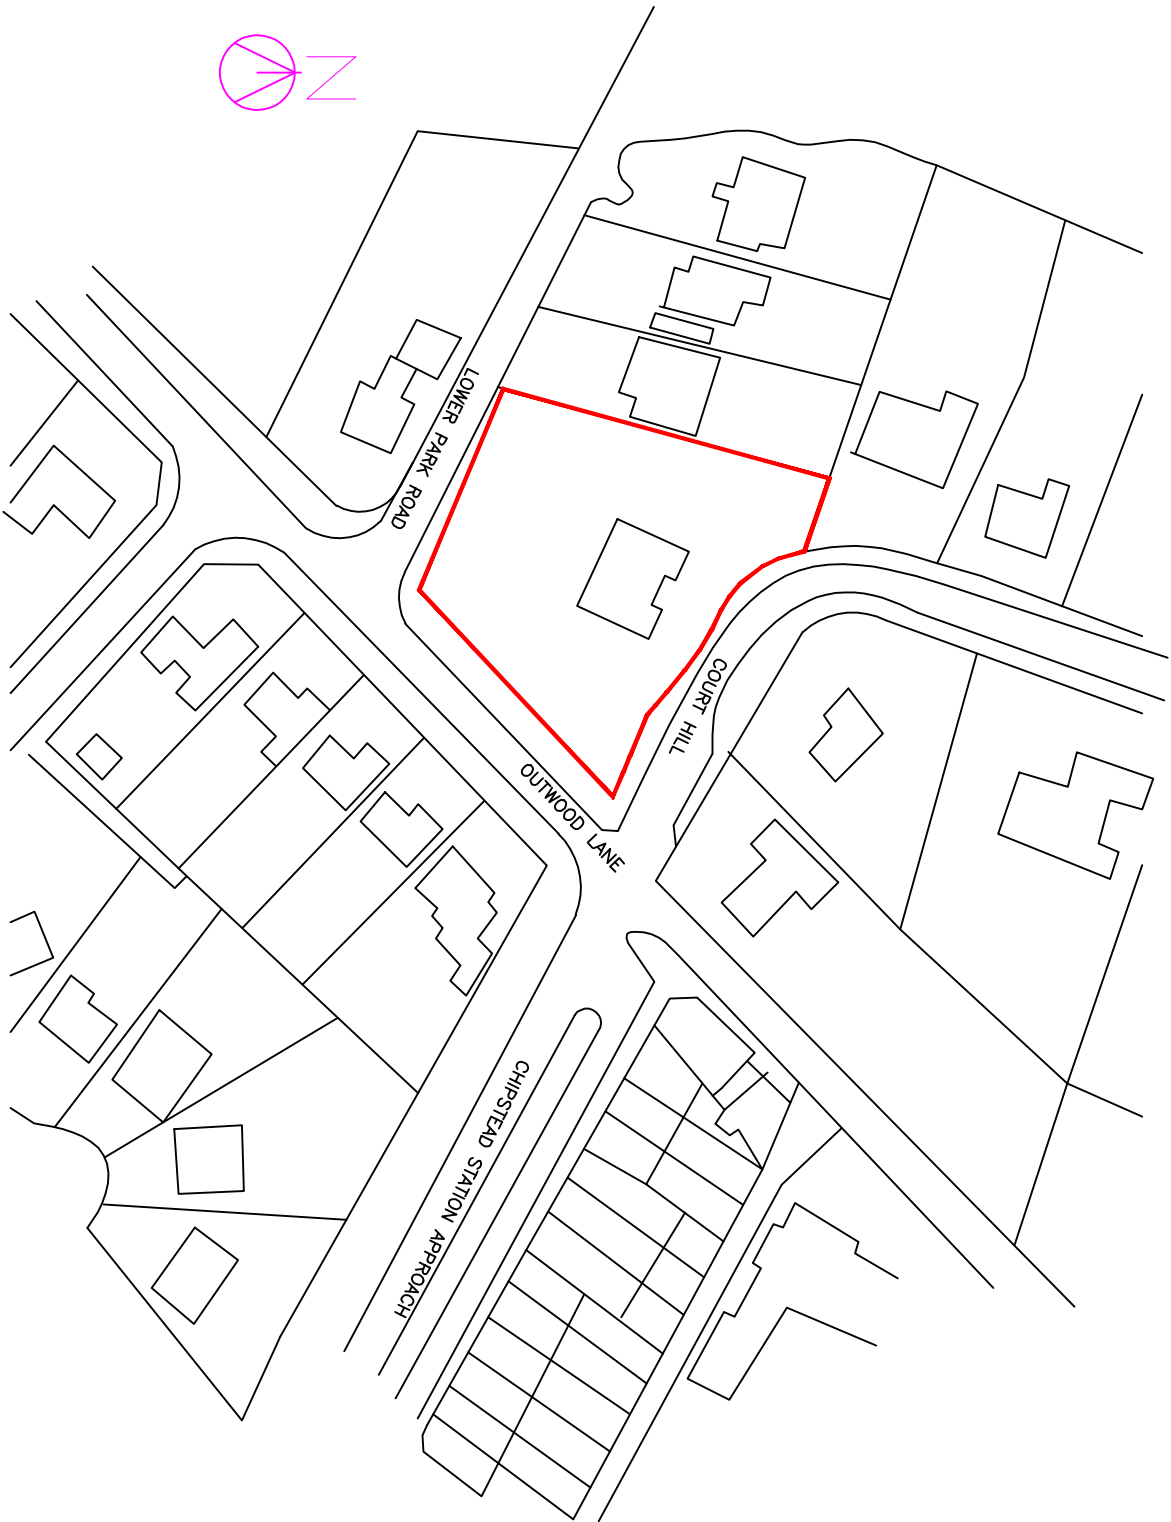


DATE: 24.09.2020	
SCALE: 1:1250	
DRAWING NUMBER: GLA09L	
SITE ADDRESS: COURT HILL	DRAWN: J.V
	CHECK: R.K
REV:	


EXISTING GROUND FLOOR

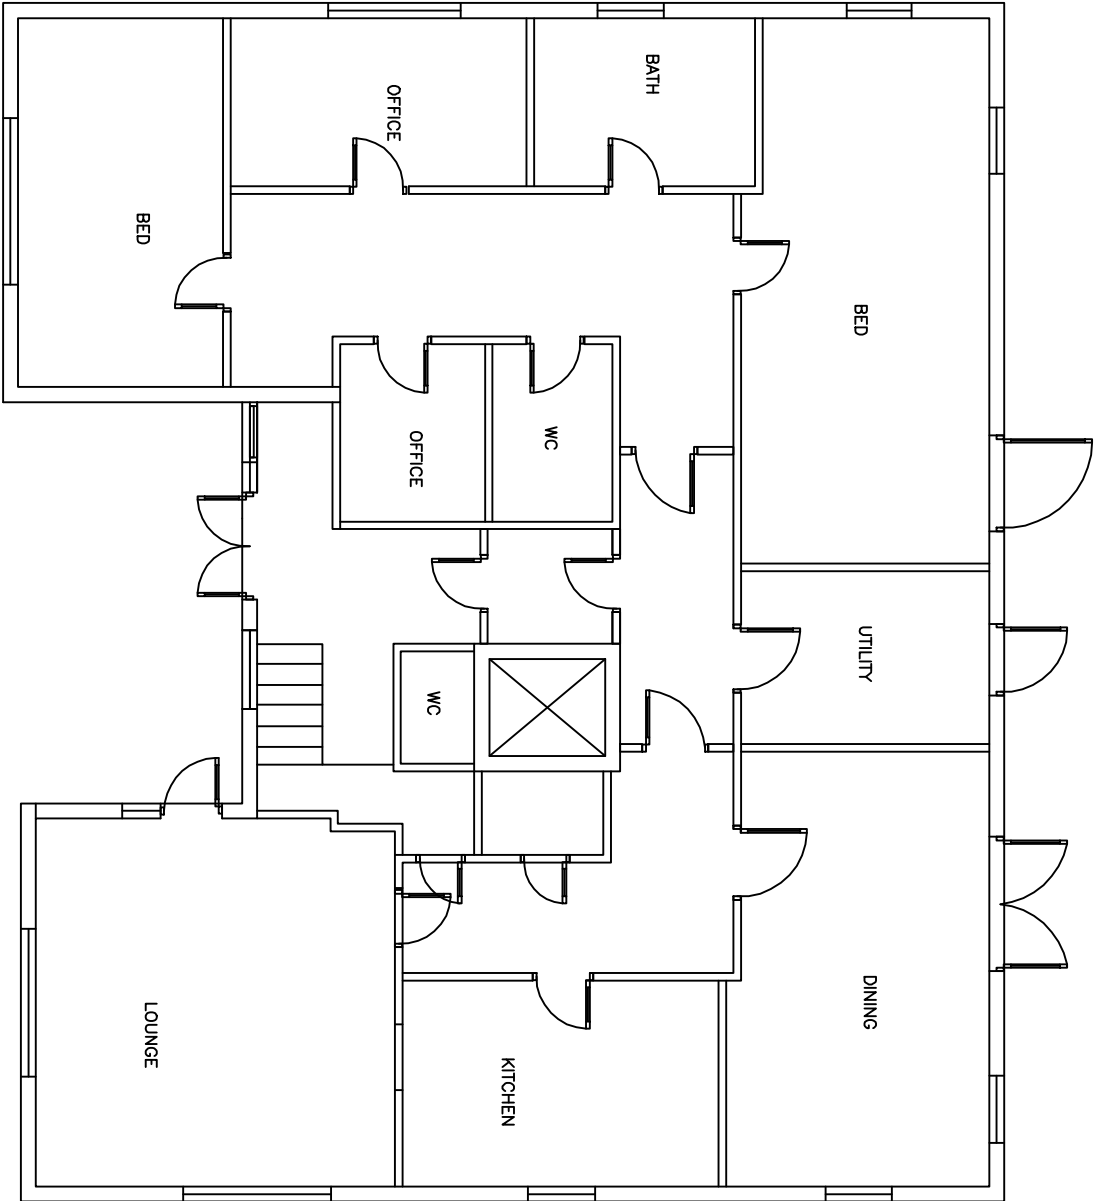

EXISTING FIRST FLOOR

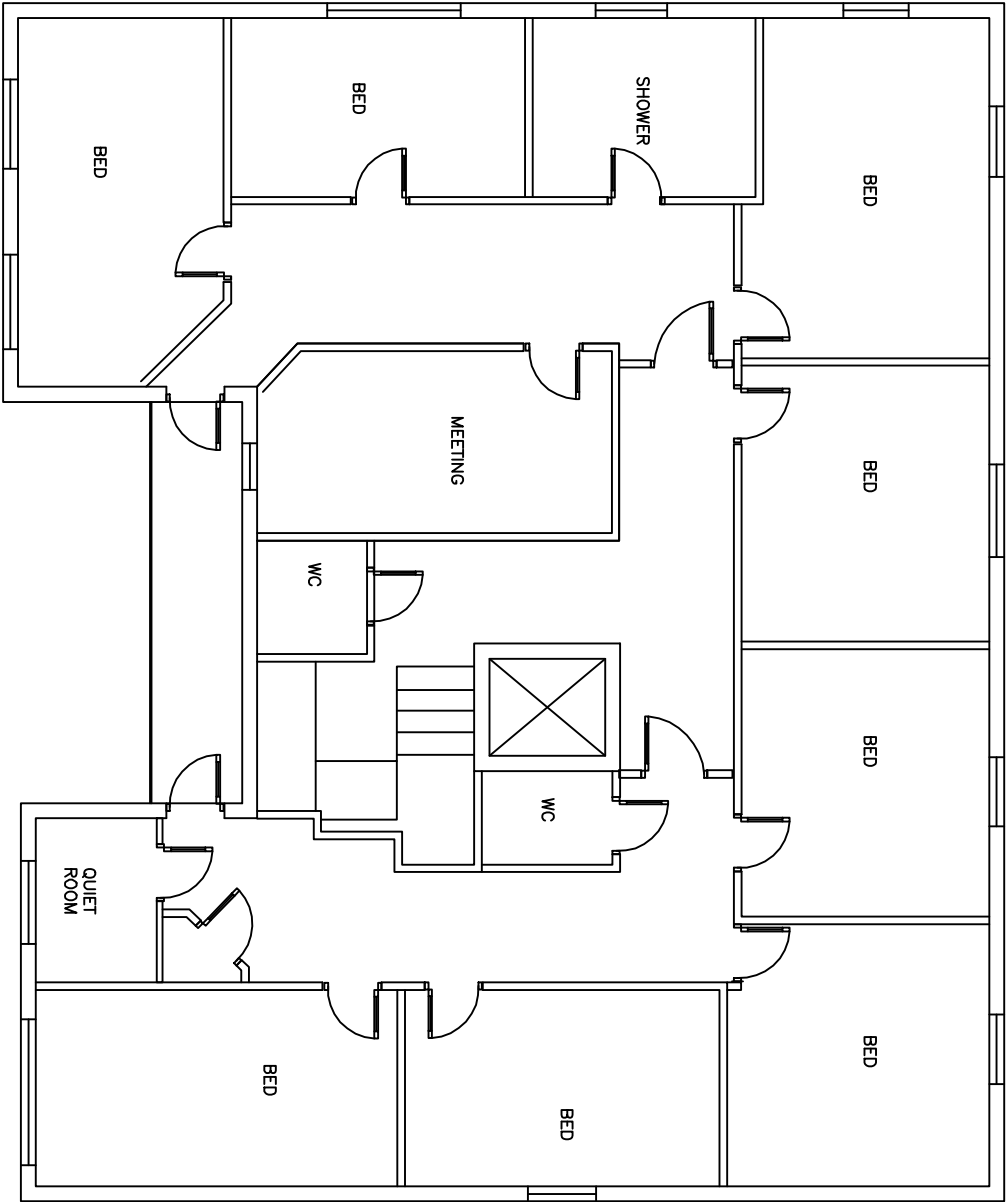

DATE: 24.09.2020	
SCALE:	
DRAWING NUMBER: GLA01L	
DRAWN: J.V	
CHECK: R.K	
REV:	
FROM C2 TO C3B	
SITE ADDRESS:	
COURT HILL	

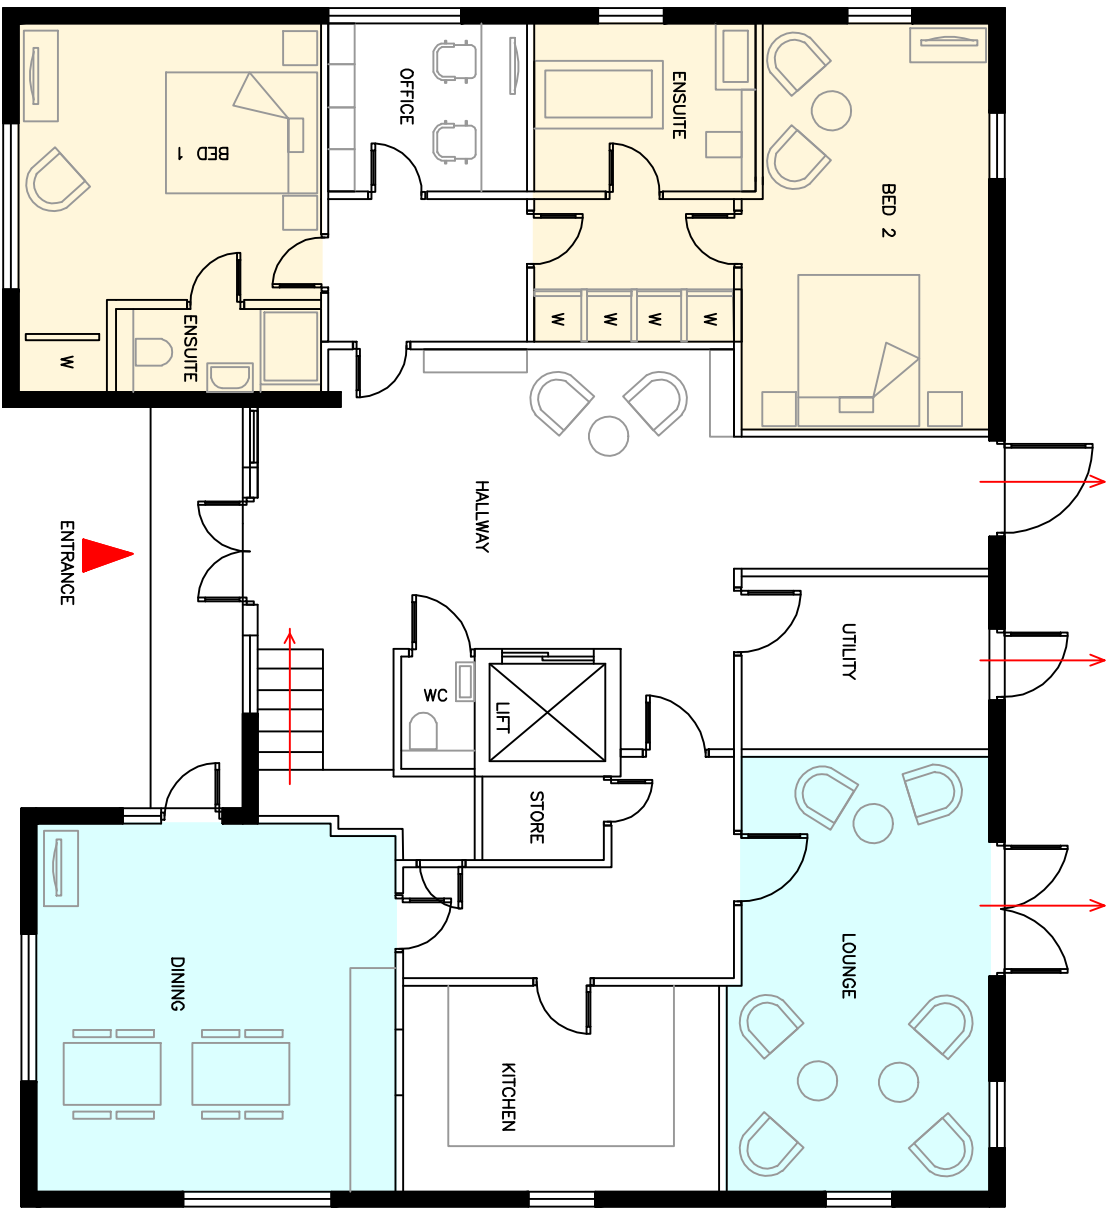


PROPOSED GROUND FLOOR

TABLE

PRIVATE ROOM	AREA	ROOM	AREA
BEDROOM 1	16.2	STAFF ROOM	6.2
ENSUITE	3.3	MEETING ROOM	11
BEDROOM 2	17	OFFICE	5.8
ENSUITE	6.5	LOUNGE	19.5
CORRIDOR	5	DINING	23
BEDROOM 3	12.6	KITCHEN	11.3
ENSUITE	3		
PRIVATE LOUNGE	6.1		
BEDROOM 4	14		
ENSUITE	7		
PRIVATE LOUNGE	12		
BEDROOM 5	12		
ENSUITE	4		
PRIVATE LOUNGE	20.6		
BEDROOM 6	4.1		
ENSUITE	4.1		
PRIVATE LOUNGE	0.0		

TABLE

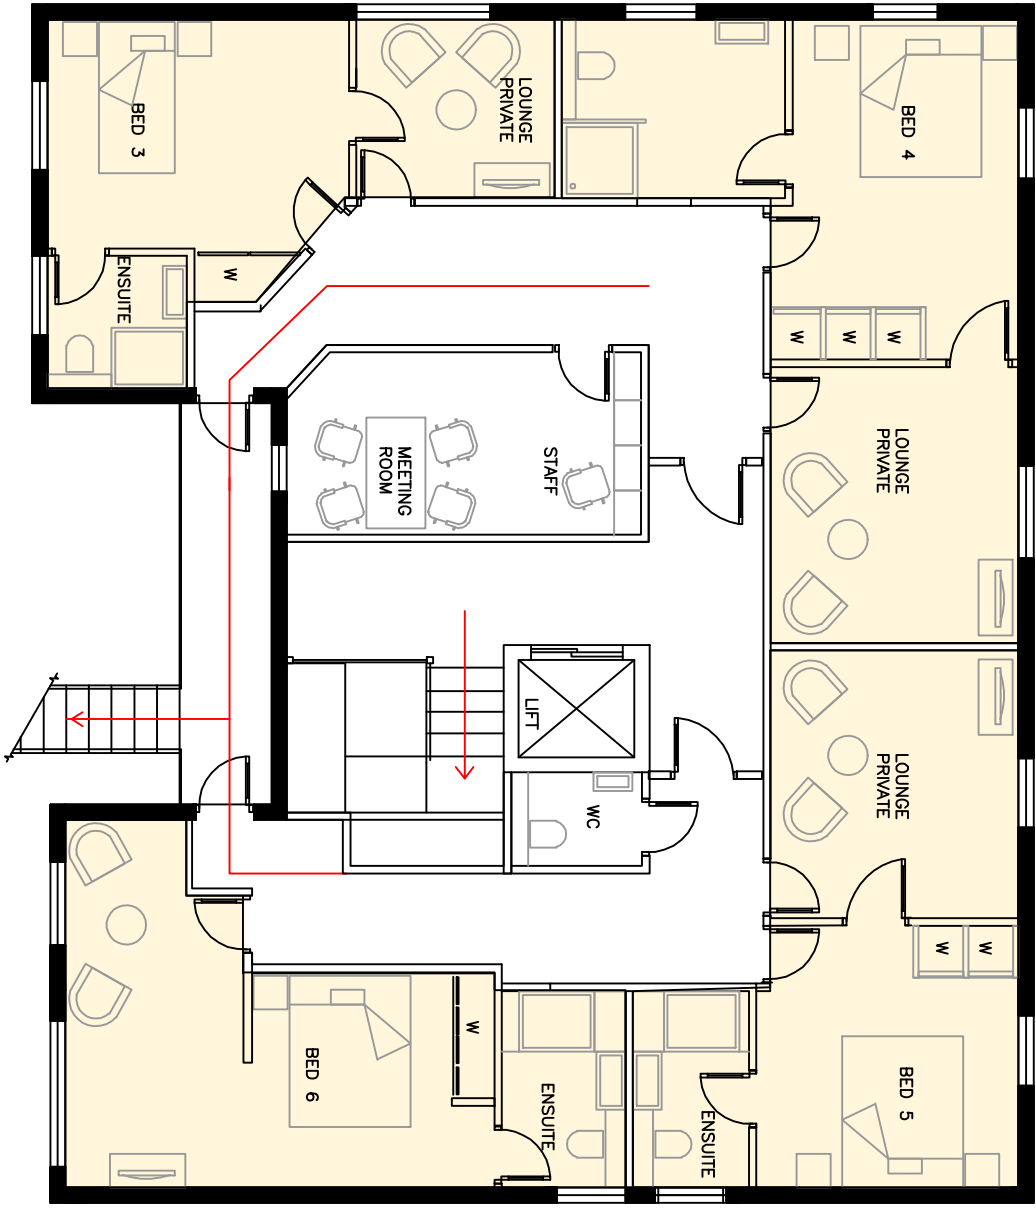

PROPOSED FIRST FLOOR

FROM C2 TO C3B		DATE: 24.09.2020	
		SCALE:	
		DRAWING NUMBER: GLA02L	
SITE ADDRESS: COURT HILL		DRAWN: J.V	CHECK: R.K
		REV:	